

LEGEND

- ⊙ Emergency Light Fitting
- ⊞ Illuminated Exit Sign
- ⊞ Illuminated Running Man Sign

ELECTRICAL WORK

The electrical installation is to be in accordance with BS 7671:2018.


Electrical wiring is to be in accordance with the CESE publication : (Code for Internal Lighting) 1994.

Artificial lighting systems are to be in accordance with the 2012 Edition of the CESE Code.

Emergency lighting is to be on an independent circuit, with battery back up, in accordance with BS 5266 - Part 1 : 2016 and Part 1 of the CDM Regulations (Safety) (Scotland) Regulations 1955.

Electrical work comprises the following:

Installation of 2 No Mini Circuit Breakers in Auditorium 1, together with installation of external illuminated signage, theatre spot lighting and wiring of existing lighting circuits to control desk in Control Room

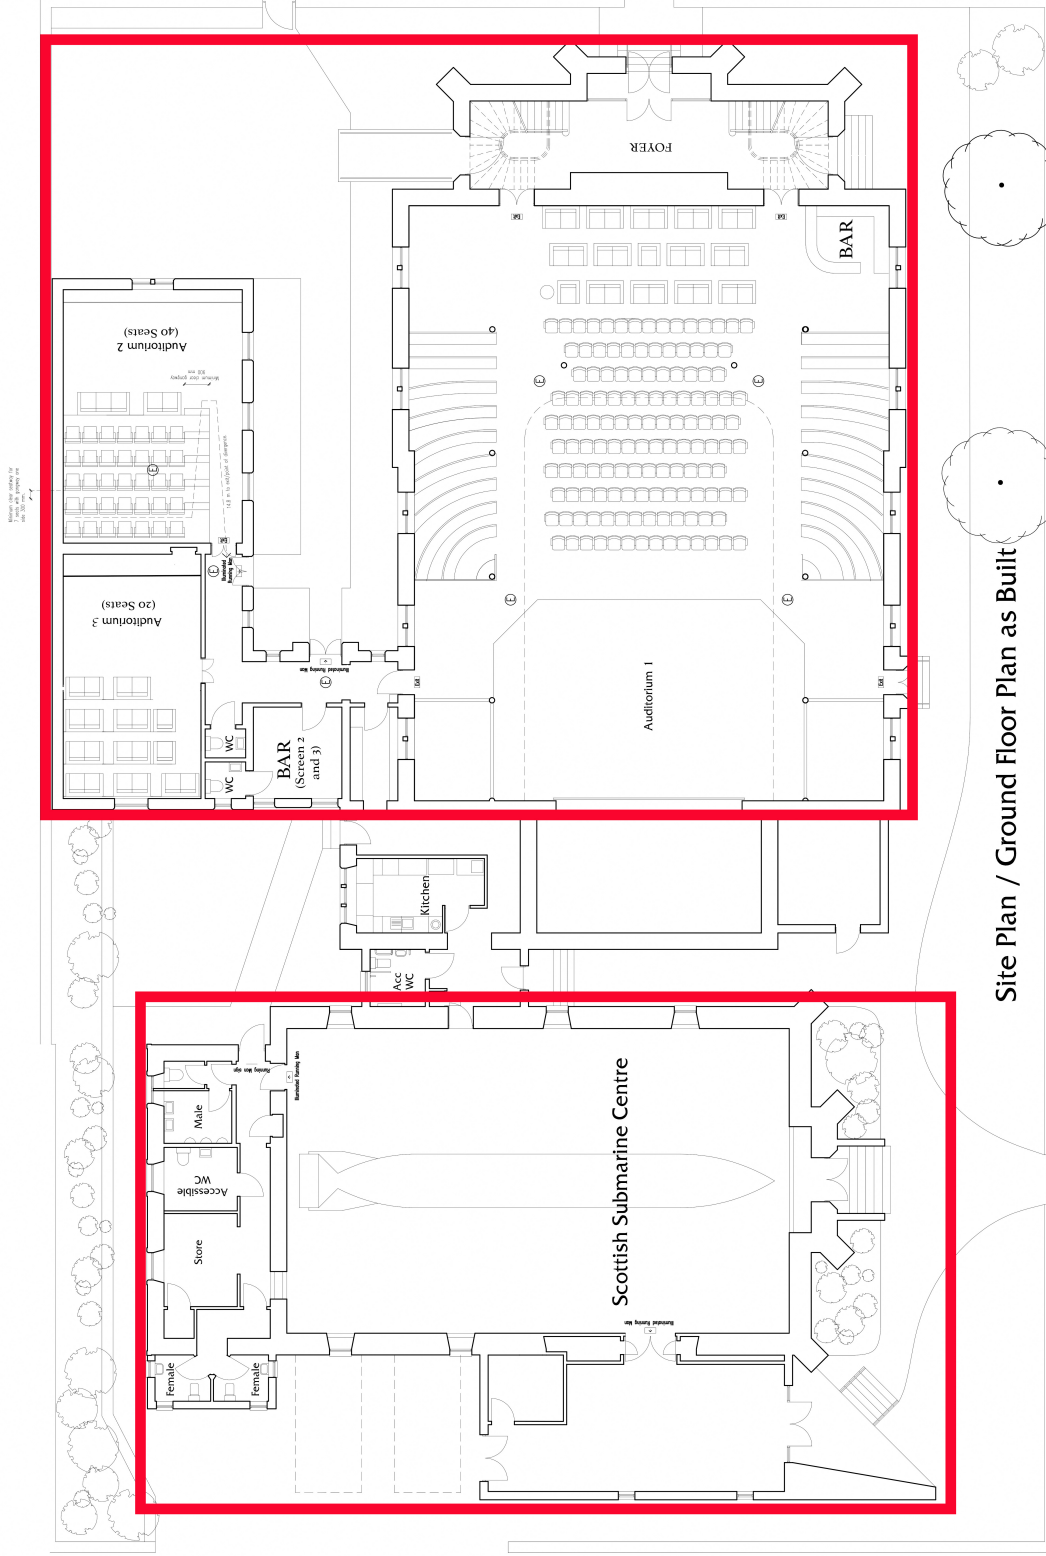

Site Plan / Ground Floor Plan as Built

Proposed Alterations and Extension
The Tower Digital Arts Centre
81 Sinclair Street, Helensburgh

HONEYMAN JACK & ROBERTSON
ARCHITECTS
2 CLAIRMONT GARDENS
GLASGOW G3 7LW
Tel: 0141 332 8282
Fax: 0141 332 8303

1:200@A3

1:100@A1