


AREA 8 - FILLING STORE
Scale 1:100

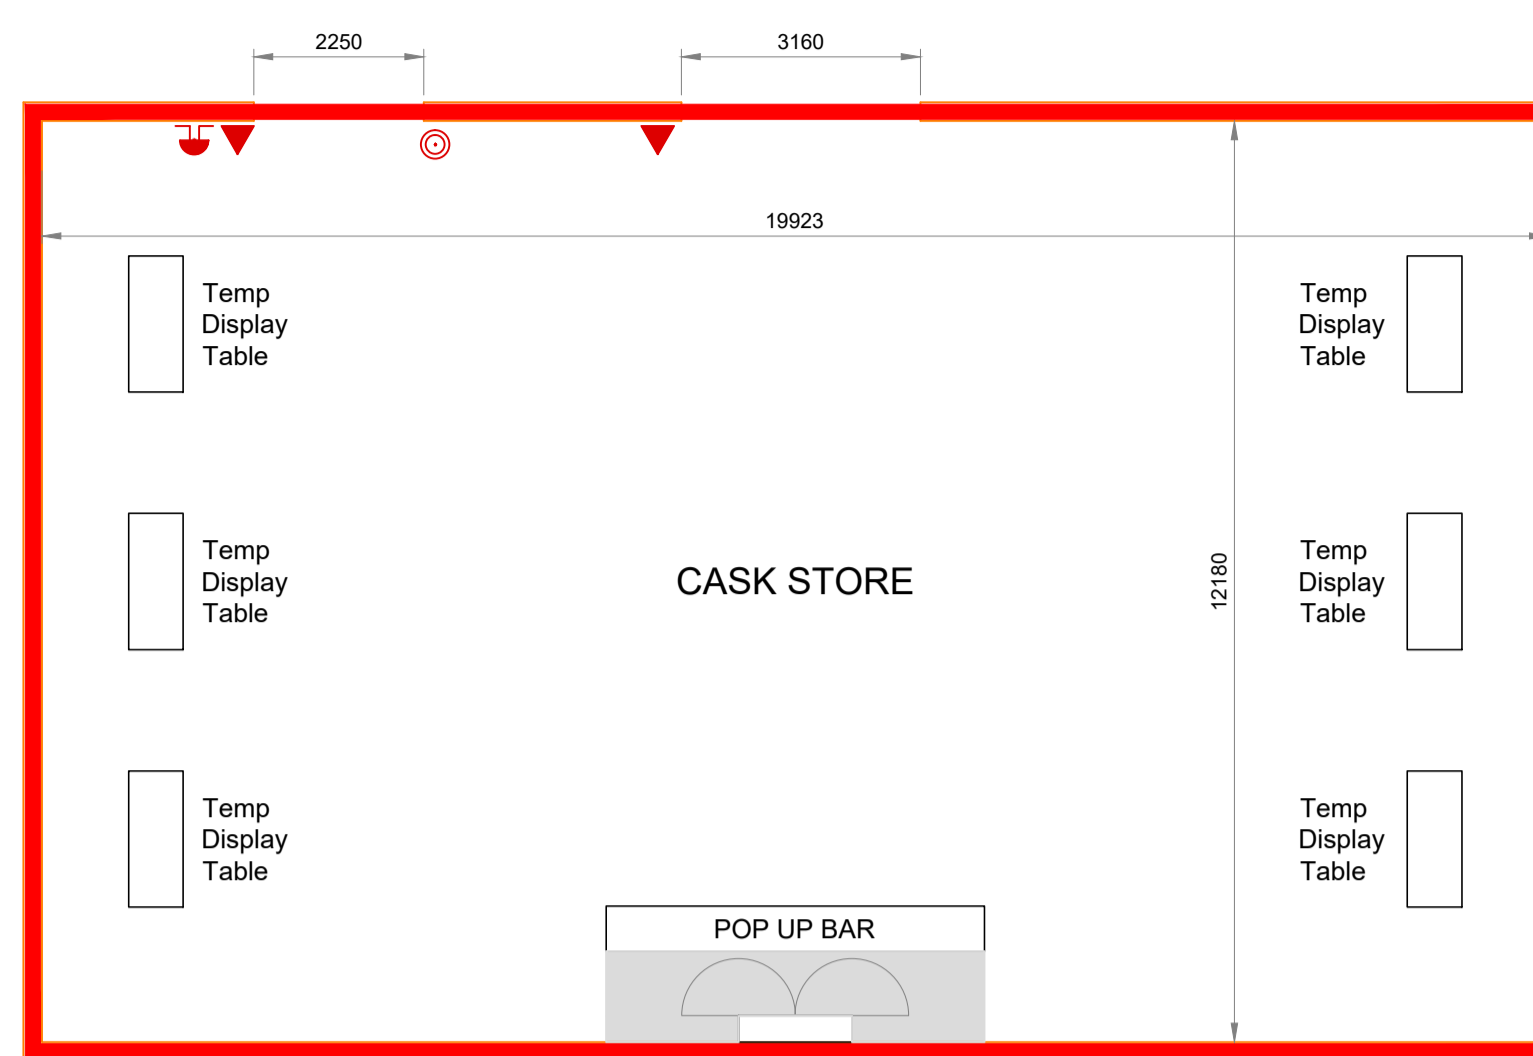

AREA 9 - CASK STORE
Scale 1:100

Temporary Storage Capacity

External Area	No of Tables	Unit Capacity (m ²)
Filling Store	2	1.814
Cask Store	6	5.442
		7.256m ²

Refer to Drg. 28:001 for location of building within site.

Legend

- denotes cctv camera
 - denotes fire alarm
 - denotes emergency fire exit signage
 - denotes break glass fire alarm point
 - denotes FOAM fire extinguisher
 - denotes Co2 fire extinguisher
 - denotes WATER fire extinguisher
 - cctv monitor
 - denotes smoke detector
- Key**
- Red line boundary indicates extent of License Application
 - Areas of NO ACCESS to children & Young Persons

Notes

Revisions	Drm	Ckd	Date

Diageo (Scotland) Ltd
Lagavulin

LICENSE APPLICATION

BLYTH&BLYTH

Cornerstone, 60 South Gyle Crescent
Edinburgh EH12 9EB

Email: edinburgh@blythandblyth.co.uk Telephone: 0131 474 2700
www.blythandblyth.co.uk

OFF SALES
Licence Application

BLOCK PLAN SHEET 4			
Drawn: KP	Ck'd	Scale AS NOTED	
Date: March 08	Date:	DO NOT SCALE	
Drawing No. AZ70368:28:(07)005		Revision	