

223600

224200

686400


686400

685600

685600

223600

224200

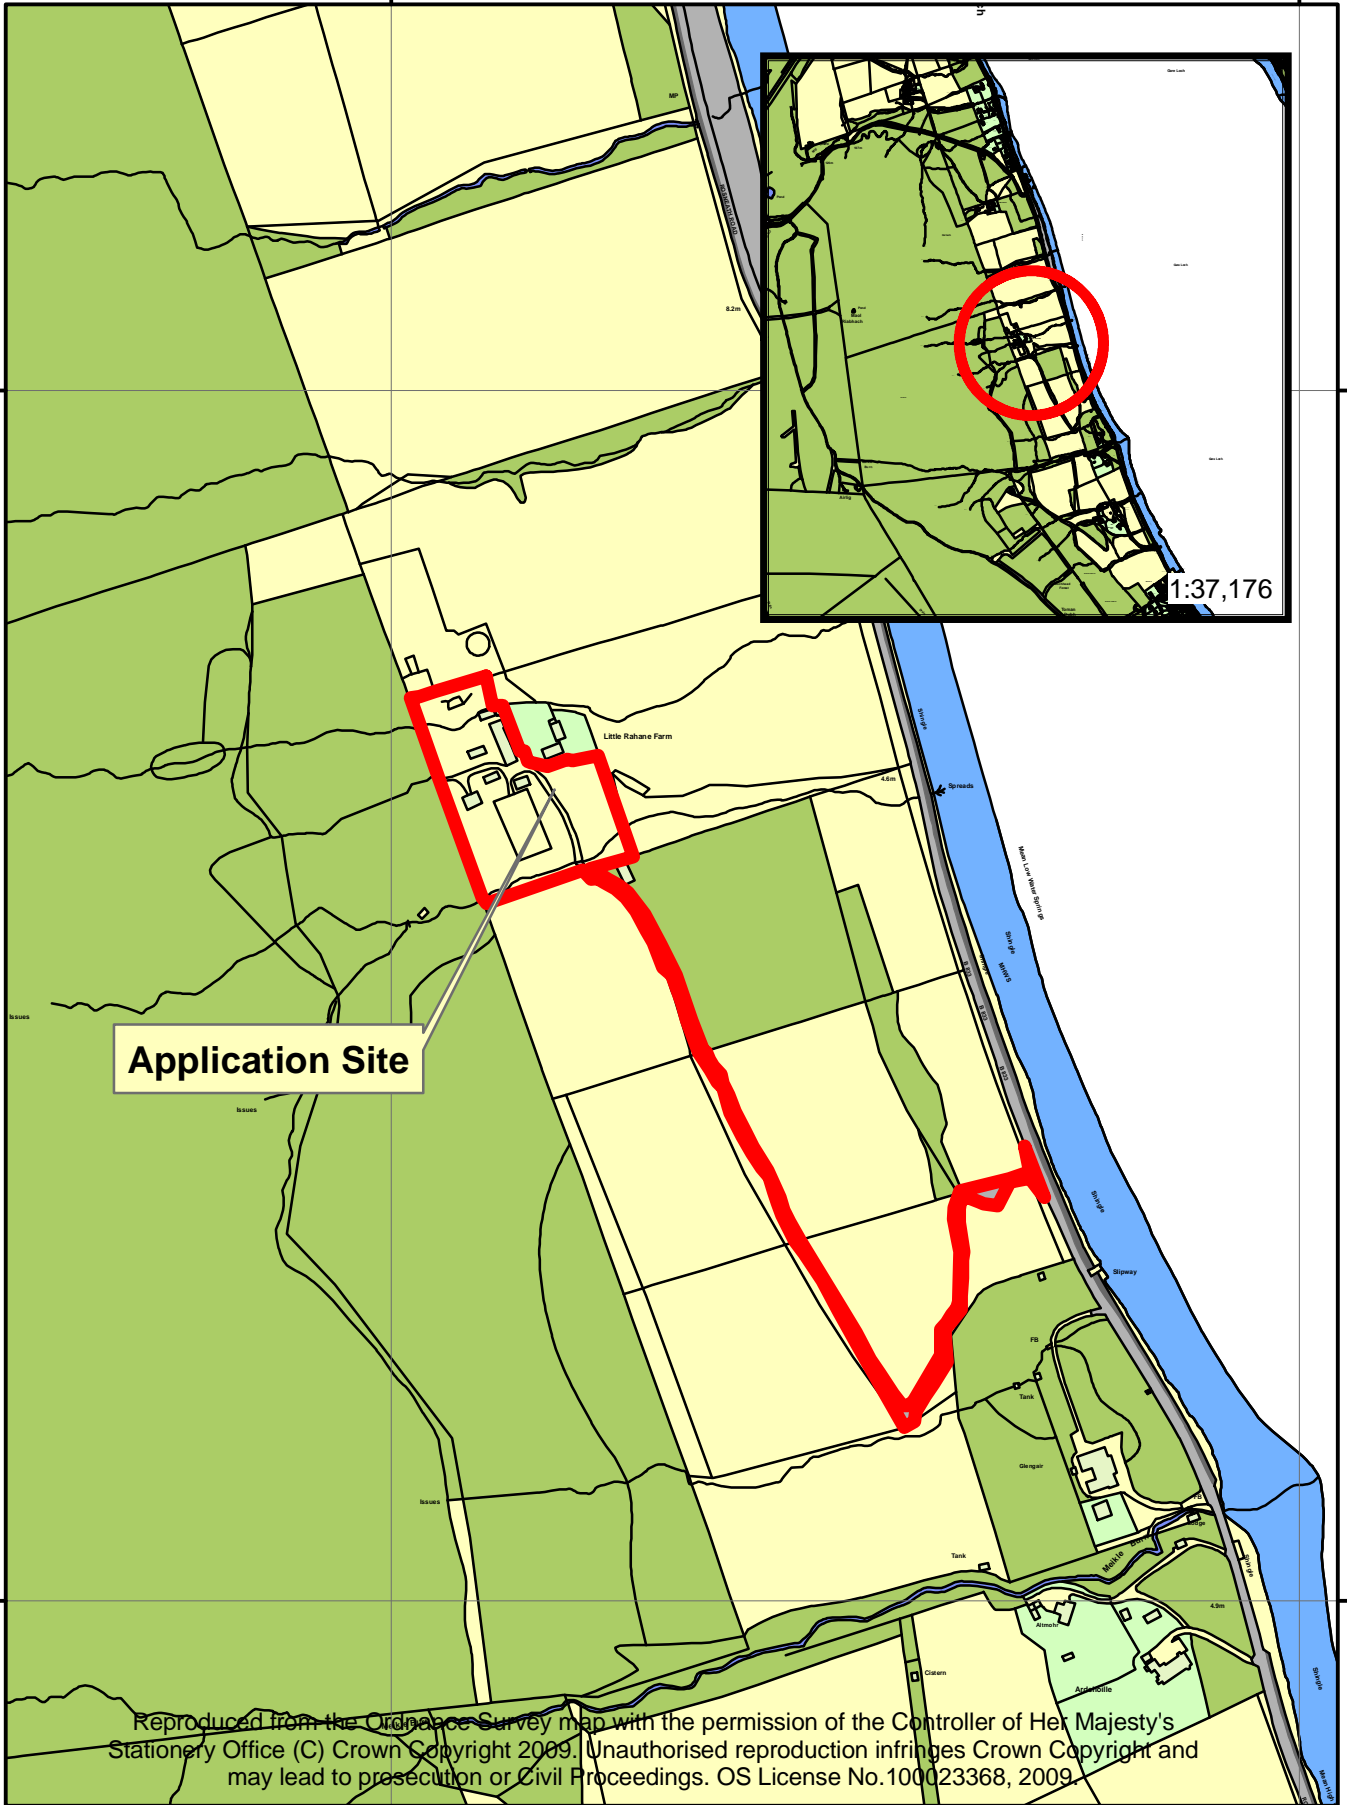

Application Site

Reproduced from the Ordnance Survey map with the permission of the Controller of Her Majesty's Stationery Office (C) Crown Copyright 2009. Unauthorised reproduction infringes Crown Copyright and may lead to prosecution or Civil Proceedings. OS License No.100023368, 2009.



**Location Plan relative to
Application Ref: 10/00536/PP**



Date: 23.08.10

Scale: 1:5,000