


201400

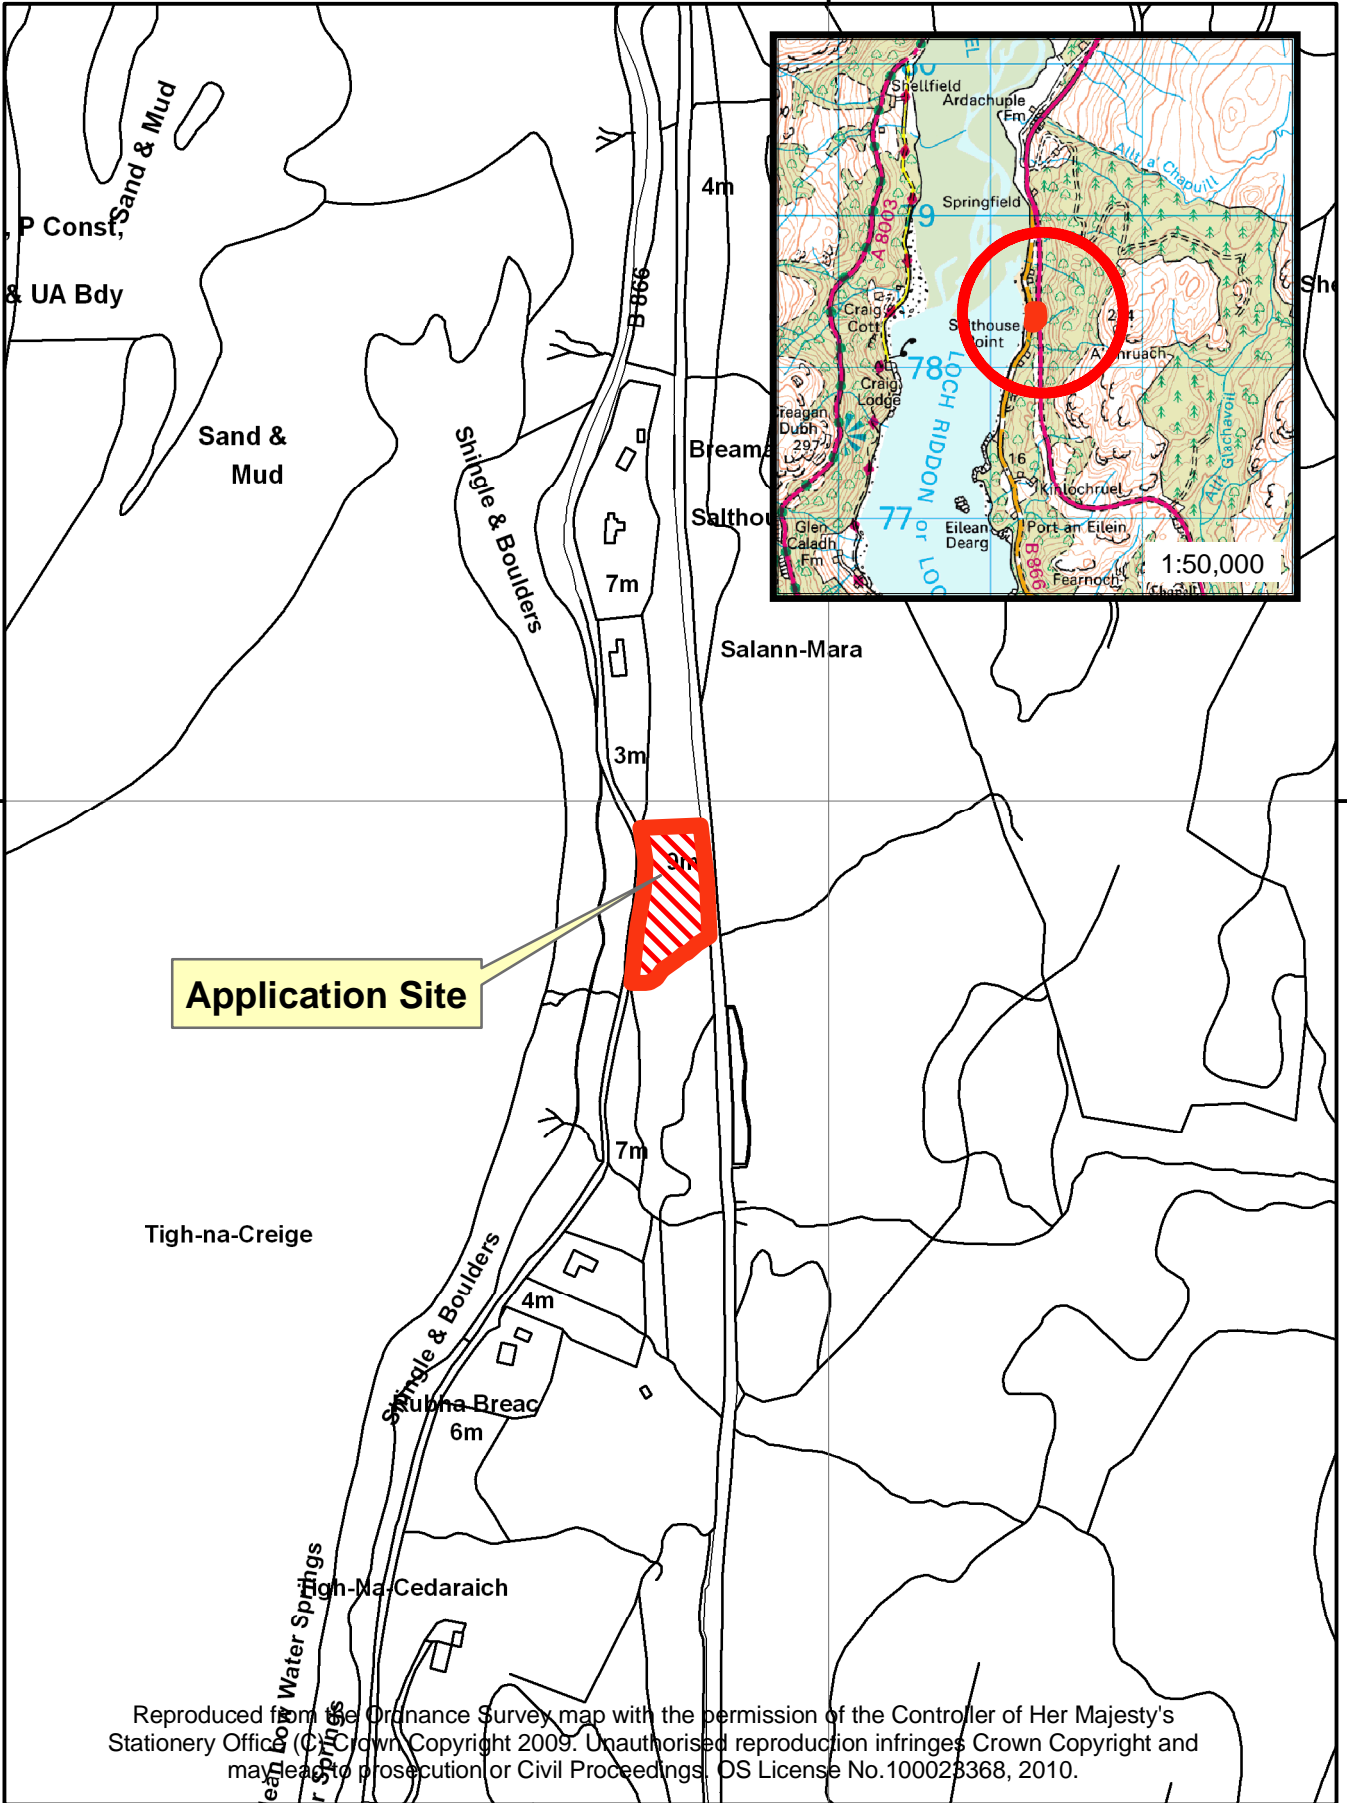

678400

678400

Application Site

Reproduced from the Ordnance Survey map with the permission of the Controller of Her Majesty's Stationery Office (C) Crown Copyright 2009. Unauthorised reproduction infringes Crown Copyright and may lead to prosecution or Civil Proceedings. OS License No.100023368, 2010.

201400



Location Plan relative to Application Ref: 08/00607/DET



Date: 27.01.2011

Scale: 1:5,000