



185800

730400

730400

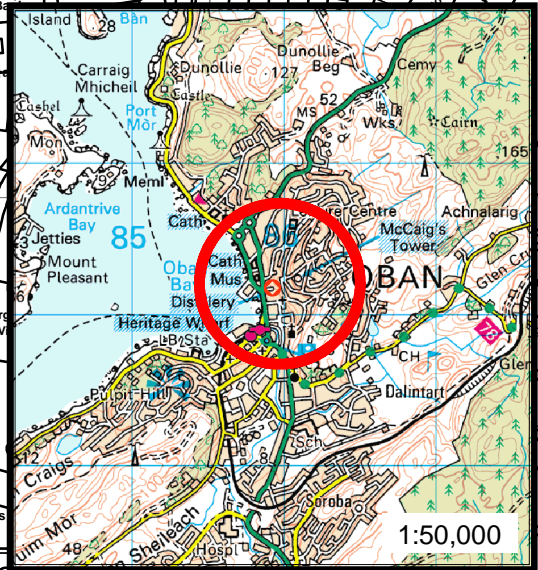

Application Site

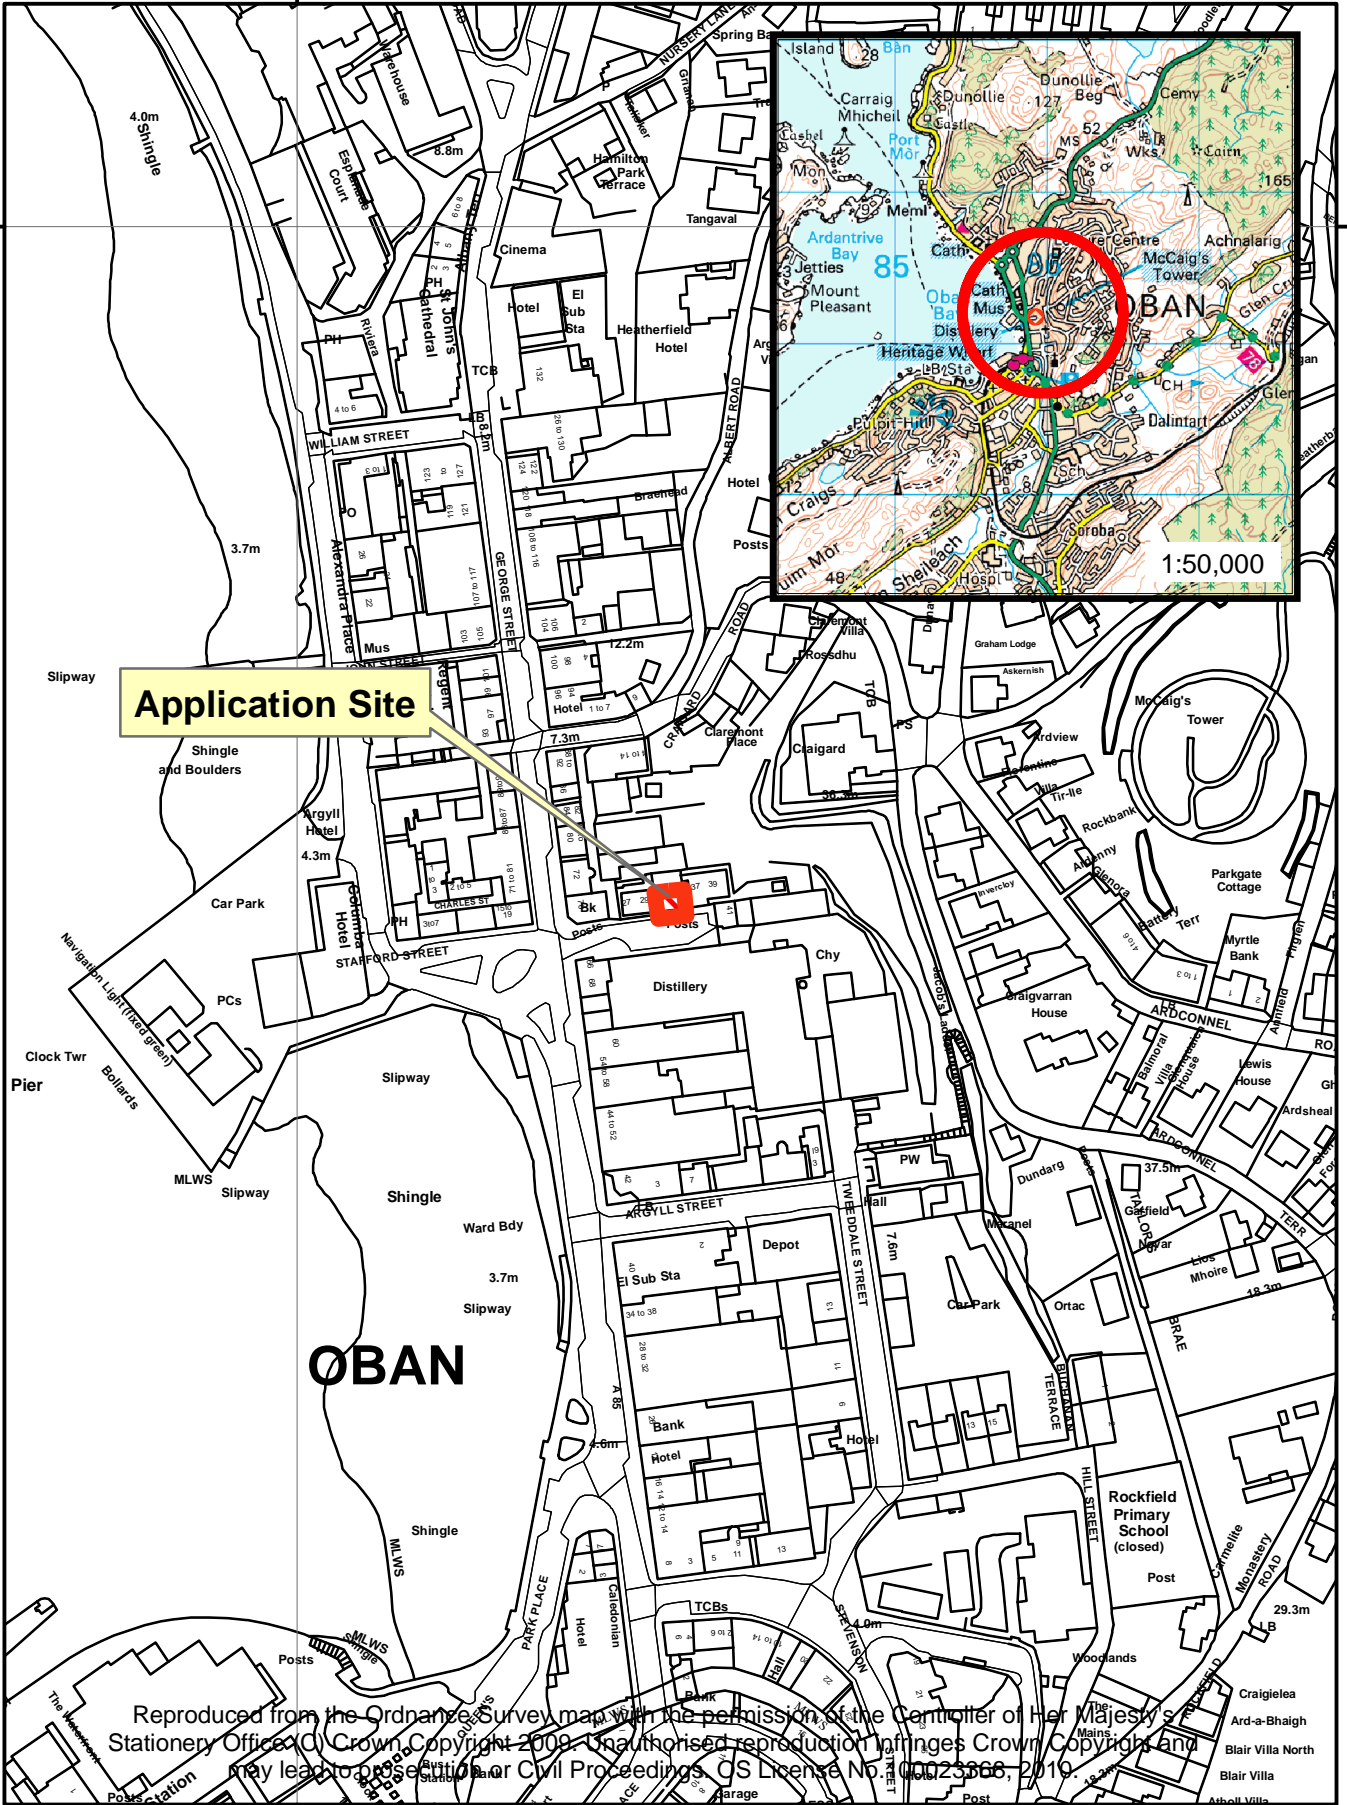

Reproduced from the Ordnance Survey map with the permission of the Controller of Her Majesty's Stationery Office © Crown Copyright 2009. Unauthorised reproduction infringes Crown Copyright and may lead to proceedings in Civil Proceedings. OS License No. 00023866, 2010.

185800



Location Plan relative to Application Ref: 10/01932/PP

Date: 27.01.2011

Scale: 1:2,500

