


186400

187000

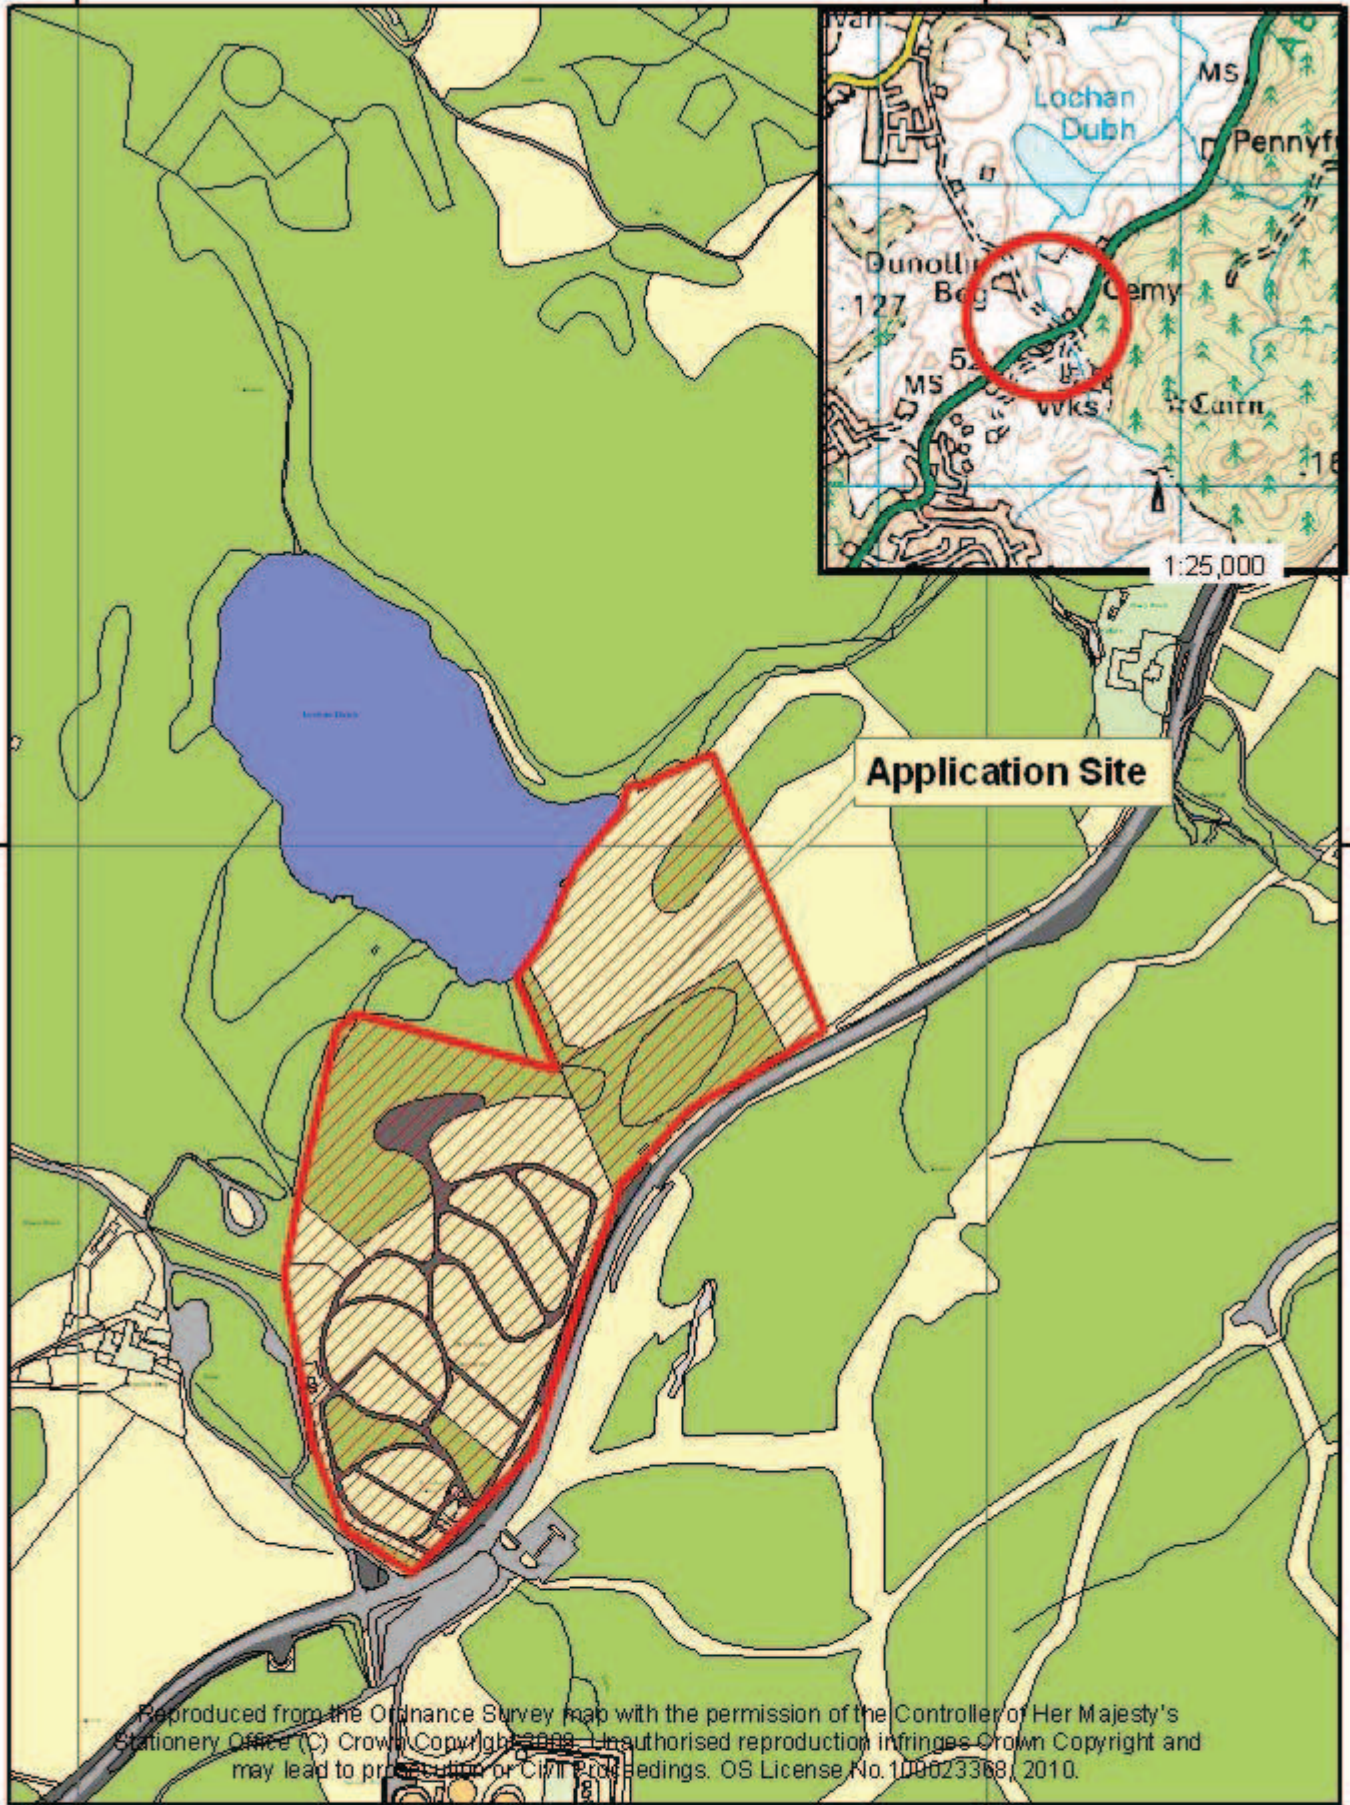

Application Site

Reproduced from the Ordnance Survey map with the permission of the Controller of Her Majesty's Stationery Office (C) Crown Copyright 2008. Unauthorised reproduction infringes Crown Copyright and may lead to prosecution or Civil Proceedings. OS License No.100023368, 2010.

186400

187000



**Committee Plan Relative to
Planning Application Ref: 07/01478/COU**

Date: 07.09.2010

Scale: 1:5,000

