

**Key**




New pend



Area to be stopped-up



Access to George Street

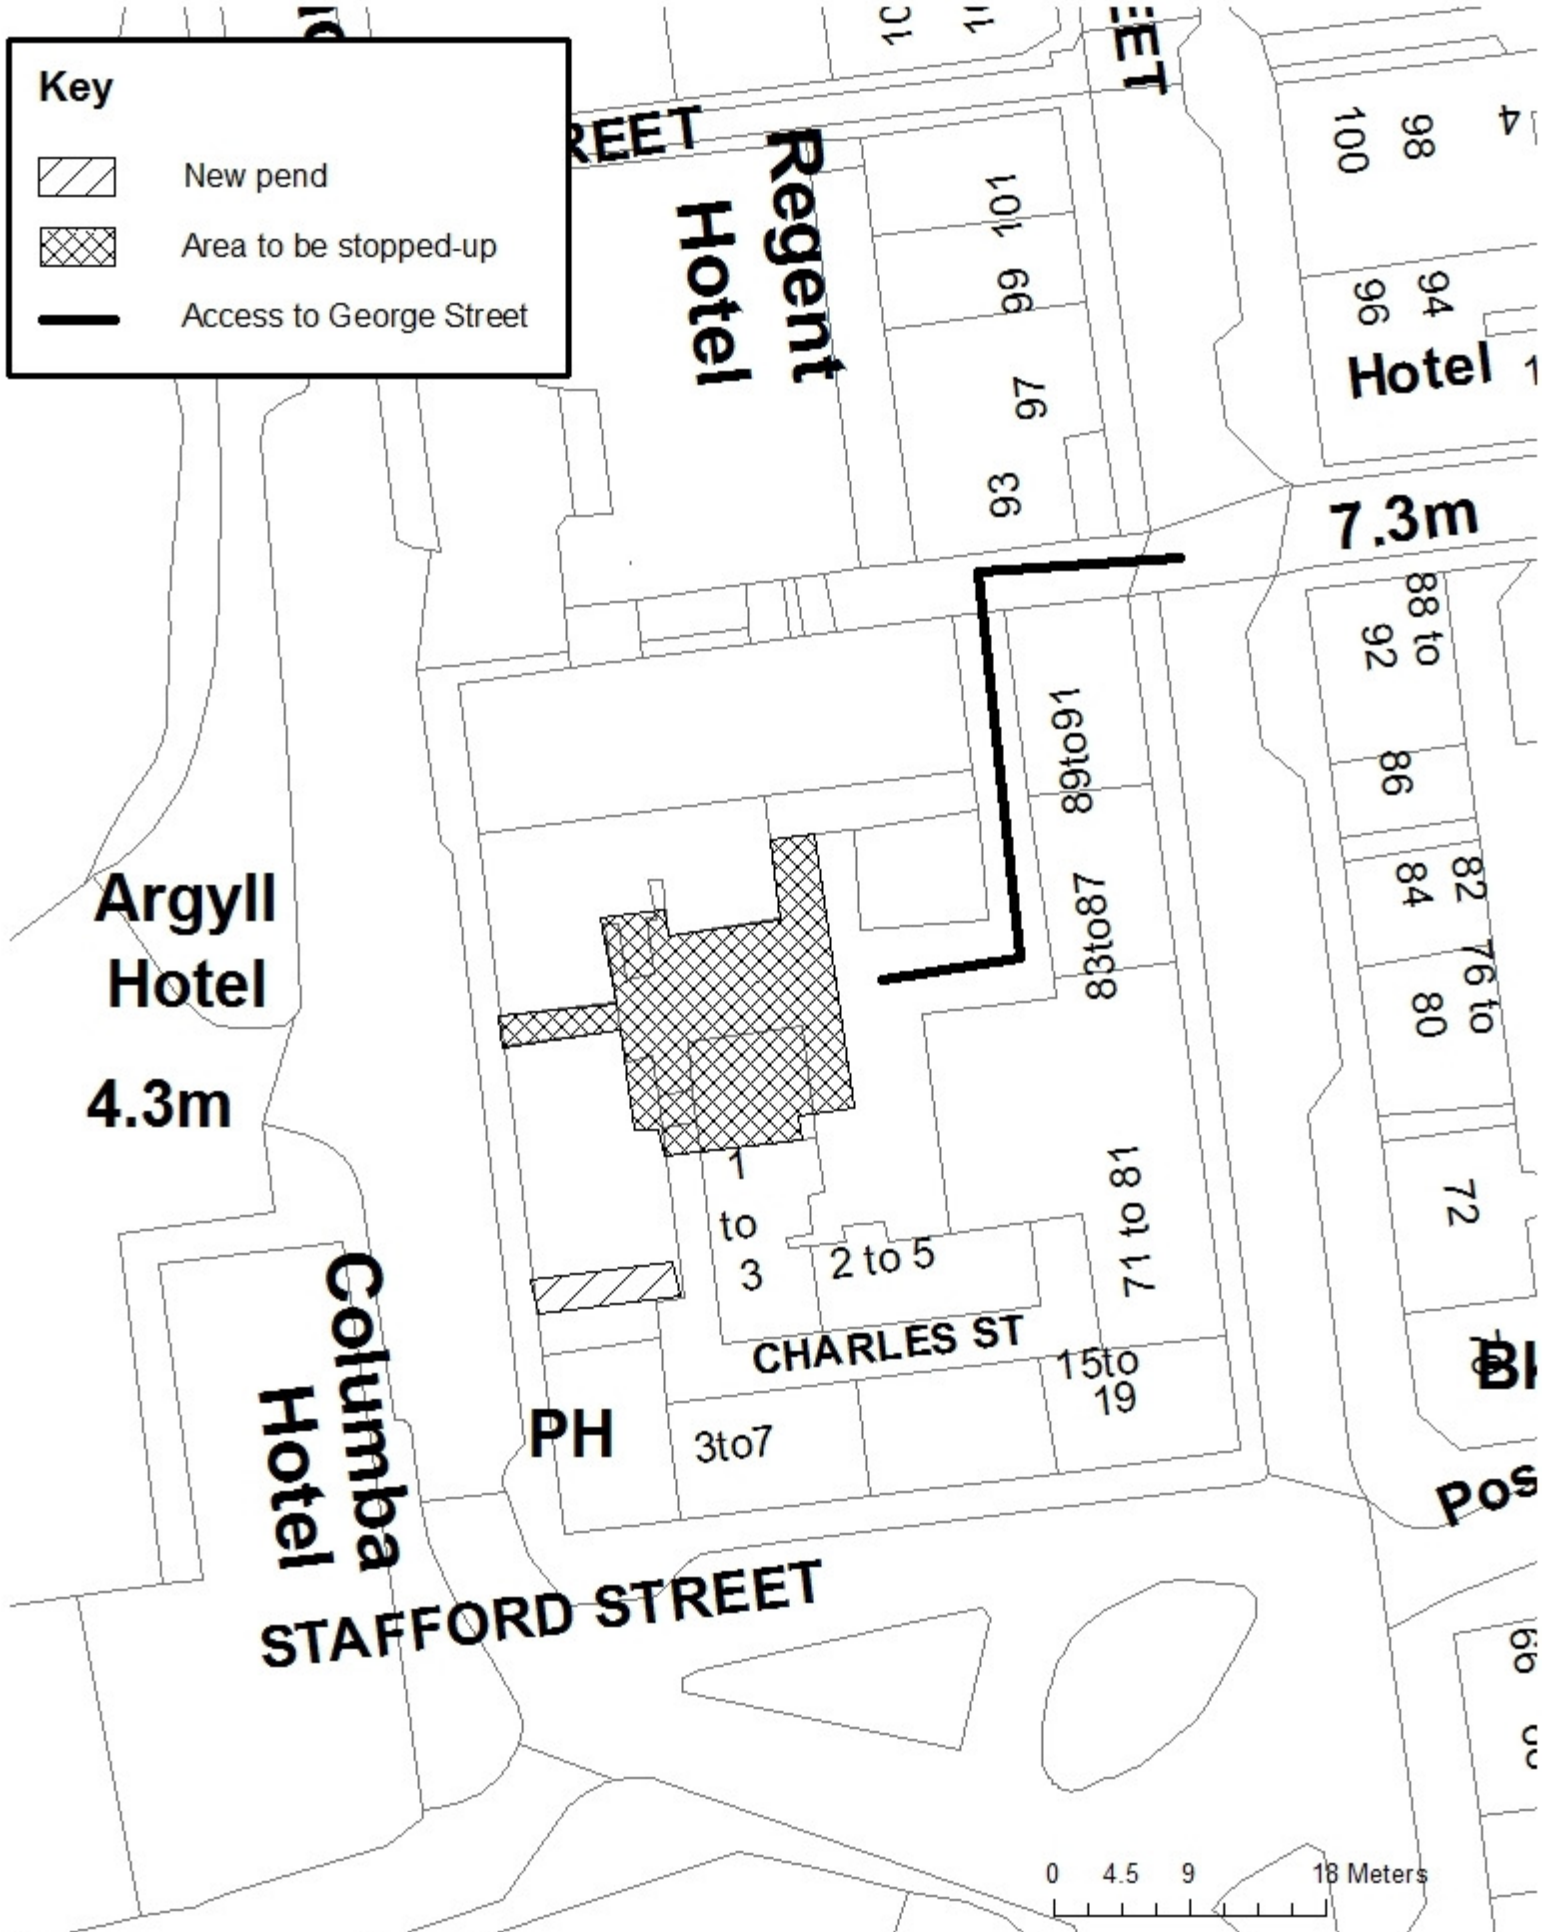

**Proposed Stopping up/Diversion of Right of Way  
Argyll Hotel, Oban**

This map is reproduced from Ordnance Survey material with the permission of Ordnance Survey on behalf of the Controller of Her Majesty's Stationery Office © Crown copyright. Unauthorised reproduction infringes Crown copyright and may lead to prosecution or civil proceedings. Argyll and Bute Council, License Number 100023368, 2008.



1:500