



Concealed low level light fittings
eg D W Windsor Monza with
assymetric wide beam reflector
Extremely durable recessed luminaire, suitable
for highlighting and creating dramatic effects
on facades, monuments and architectural
detailing on buildings.


Possible larger centre stone or
space left for future sculpture

Rhomboidal boulders laid to form
rockery edge approx 450mm high

Low level colourful hardy
ground cover shrub planting
with bark mulching

Gravel/random rubble base

Chevron margin to roundabout

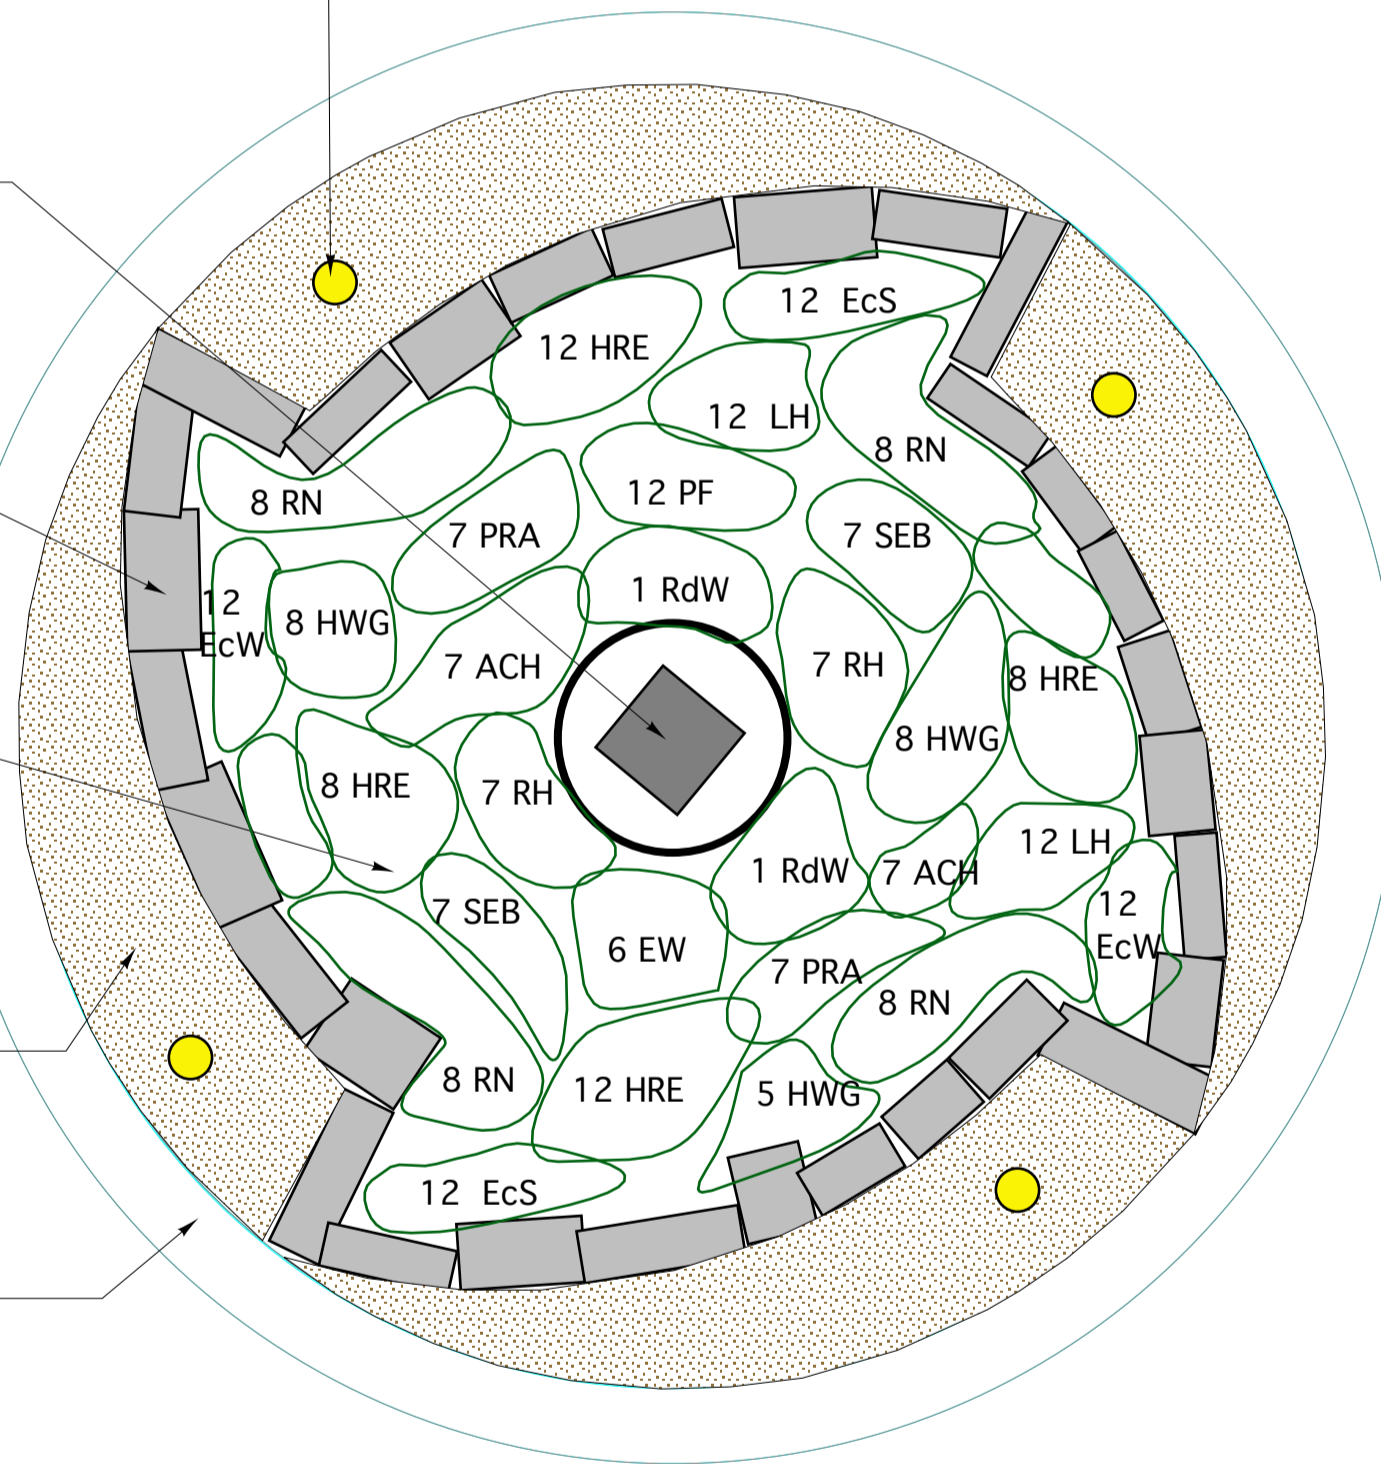

C1212 PLANT SCHEDULE		DETAIL	SIZE		STEM	GIRTH	NOTES	QUANT
GROUND COVER PLANTING		SD5	SIZE	SPACING	HABIT	BREAKS	POT SIZE	
ACH	Achillea Coronation Gold		40-60cm	3/m2	good crown		3L	14
EW	Euphorbia wulfennei		40-60cm	3/m2	bushy	5	3L	6
EcS	Erica carnea 'Springwood White'		30-40cm	3/m2	bushy	3	3L	24
EcW	Erica carnea 'Wintersonne'		30-40cm	3/m2	bushy	3	3L	24
HRE	Hebe 'Red Edge'		30-40cm	3/m2	bushy	3	3L	28
HWG	Hebe 'White Gem'		30-40cm	3/m2	bushy	3	3L	21
Jn	Jasminum nudiflorum		30-40cm	3/m2	bushy	3	3L	6
LH	Lavandula 'Hidcote'		30-40cm	3/m2	good crown		3 litre	24
PF	Phlomis fruticosa		40-60cm	3/m2	good crown	5	2L	12
PRA	Potentilla Red Ace		40-60cm	3/m2	bushy	5	3L	14
RdM	Rhododendron dauricum 'Midwinter'		40-60cm	3/m2	bushy	5	3L	2
RN	Rosa Nozomi		40-60cm	3/m2	bushy	5	3L	32
RH	Rudbekia Herbstone		40-60cm	3/m2	bushy	5	3L	14
SEB	Santolina 'Edward Bowles'		40-60cm	3/m2	bushy	5	3L	14
TOPSOIL: Good quality topsoil to BS 3882 spread to min300mm for shrub beds including all preparations								
BARK: Add 50mm cover of medium grade 20 -40mm approved bark mulch - no fines, to all tree / shrub / pits after planting.								
MAINTENANCE: Full 12 months maintenance as per C1213/MP1 to all new works.								

MAINTENANCE OPERATION	JAN	FEB	MAR	APR	MAY	JUN	JUL	AUG	SEP	OCT	NOV	DEC	QUANT
GROUND COVER COVER PLANTING													
SHRUBS & HERBACEOUS													
PRUNING				X				X					as described in spec.
FIRMING IN				X							X		2 no. visits
FERTILISER				X									1 as directed
WEEDKILLER				X									1 as directed
WEEDING & FORKING THROUGH BEDS				X	X	X	X	X	X				6 no. handweed
BARK MULCH (SHRUB BEDS)								X					Add 25mm Bark as directed
WATERING					X	X	X	X					min 6 as directed
DEAD HEADING											X		1 as directed
GENERAL													
LITTER CLEARANCE	X	X	X	X	X	X	X	X	X	X	X	X	monthly
WEED KILL TO GRAVEL				X					X				2 no. visits

REVISIONS
REV A: 20.8.13 Planting Plan and Plant Schedule
quantities amended to include winter interest plants

STATUS OF DRAWING:
PLANNING

Client: DUNBRITTON HOUSING ASSOCIATION
Project: PROPOSED ROUNDABOUT AT
THE FORMER HERMITAGE, HELENSBURGH
Title: PLANTING PLAN
Drg no: C1213.005 Rev: A
Date: JULY 13
Drawn: CP
Scale: 1-100 @ A1



CHRISTOPHER PALMER ASSOCIATES
Landscape Architects

Apple Tree House
The Ross
Comrie
Perthshire
PH6 2JU
Tel: 01764 670177 Fax: 01764 670666
E:cpa.comrie@btconnect.com