

212800

213400

214000

670400


670400

669600

669600

668800

668800

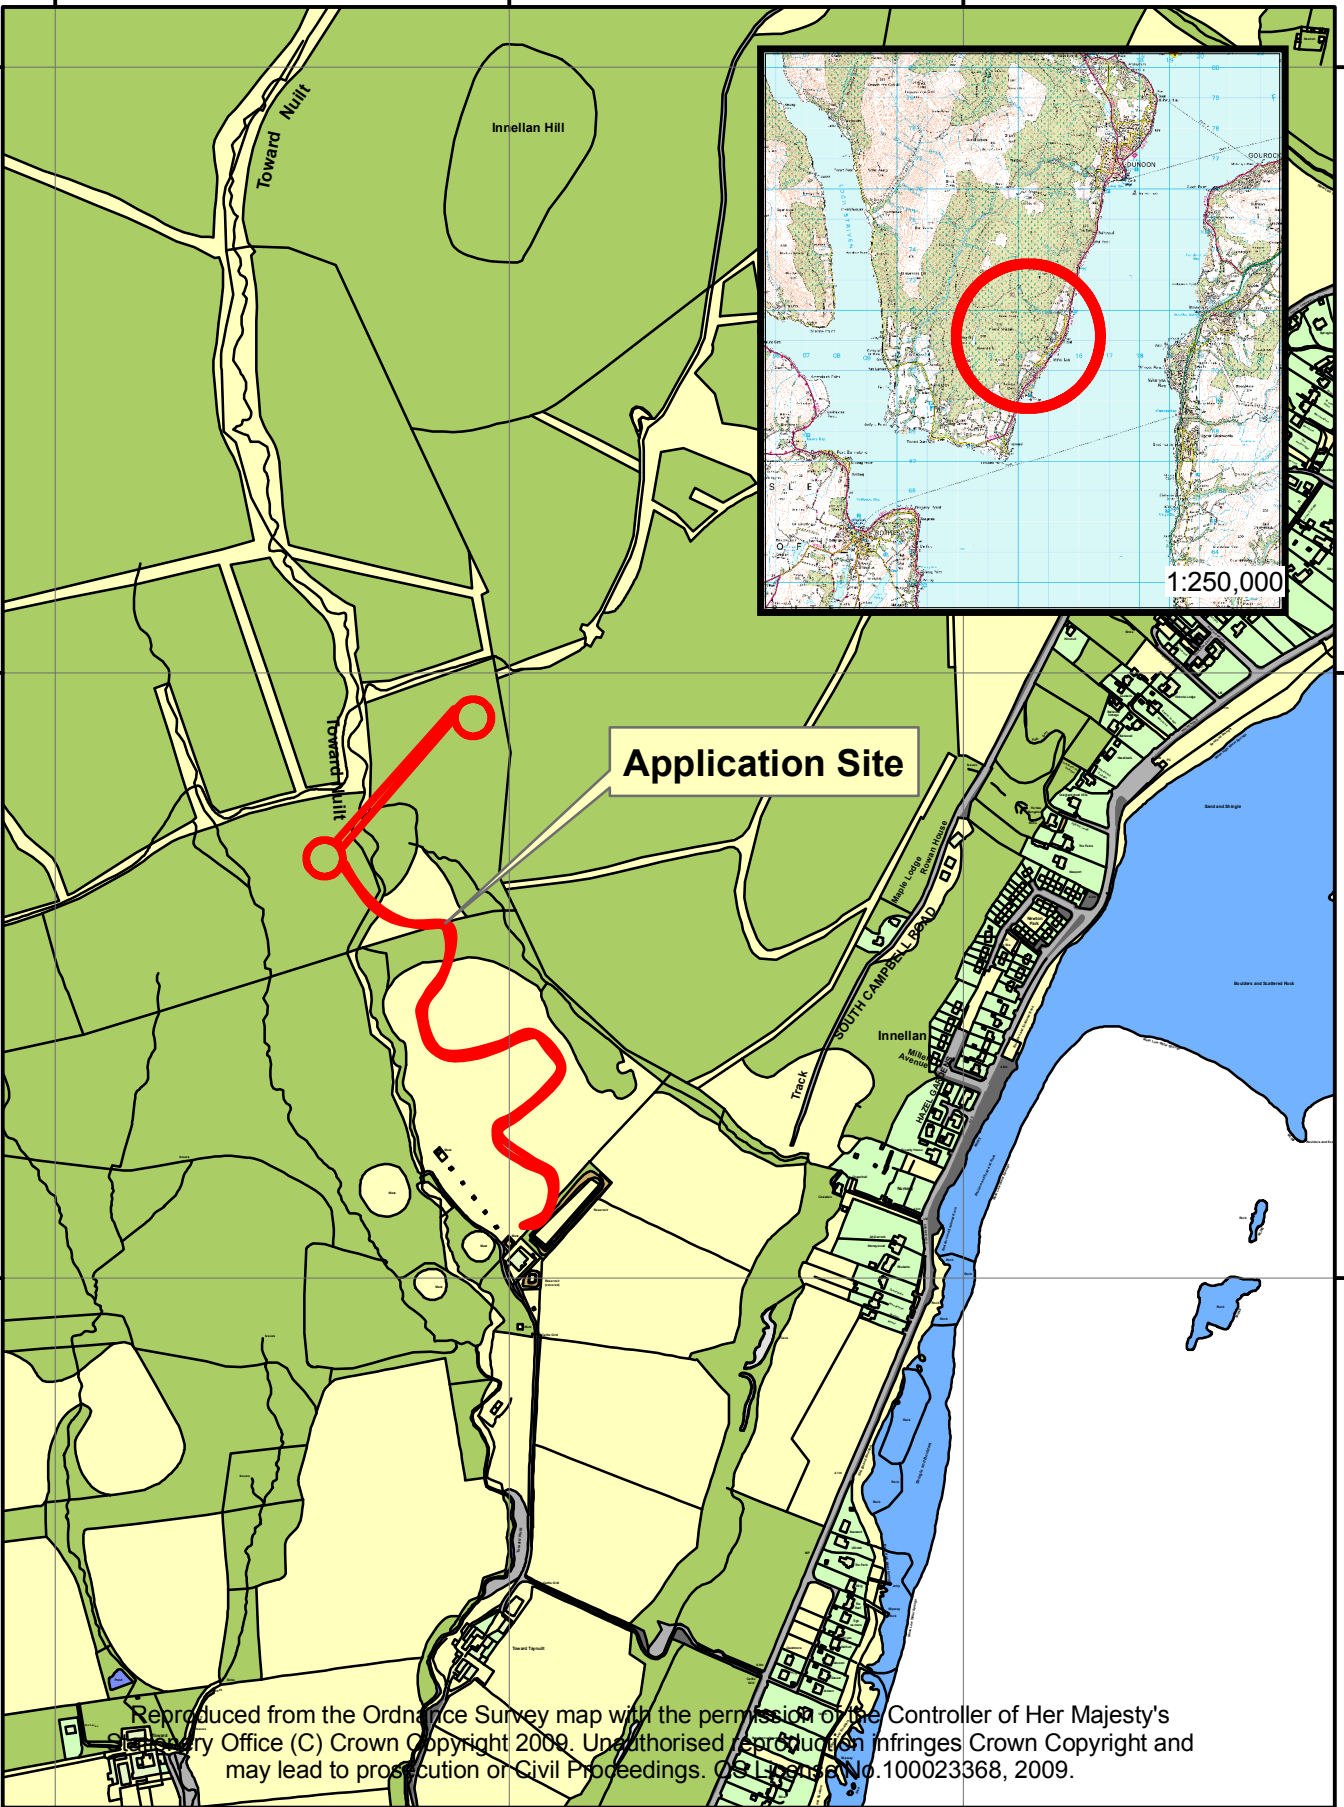

**Application Site**

Reproduced from the Ordnance Survey map with the permission of the Controller of Her Majesty's Stationery Office (C) Crown Copyright 2009. Unauthorised reproduction infringes Crown Copyright and may lead to prosecution or Civil Proceedings. OS License No.100023368, 2009.

212800

213400

214000



**Location Plan relative to  
Application Ref: 13/00004/PP**

Date: 26.03.13

Scale: 1:10,000

