



# ARGYLL AND BUTE AREA

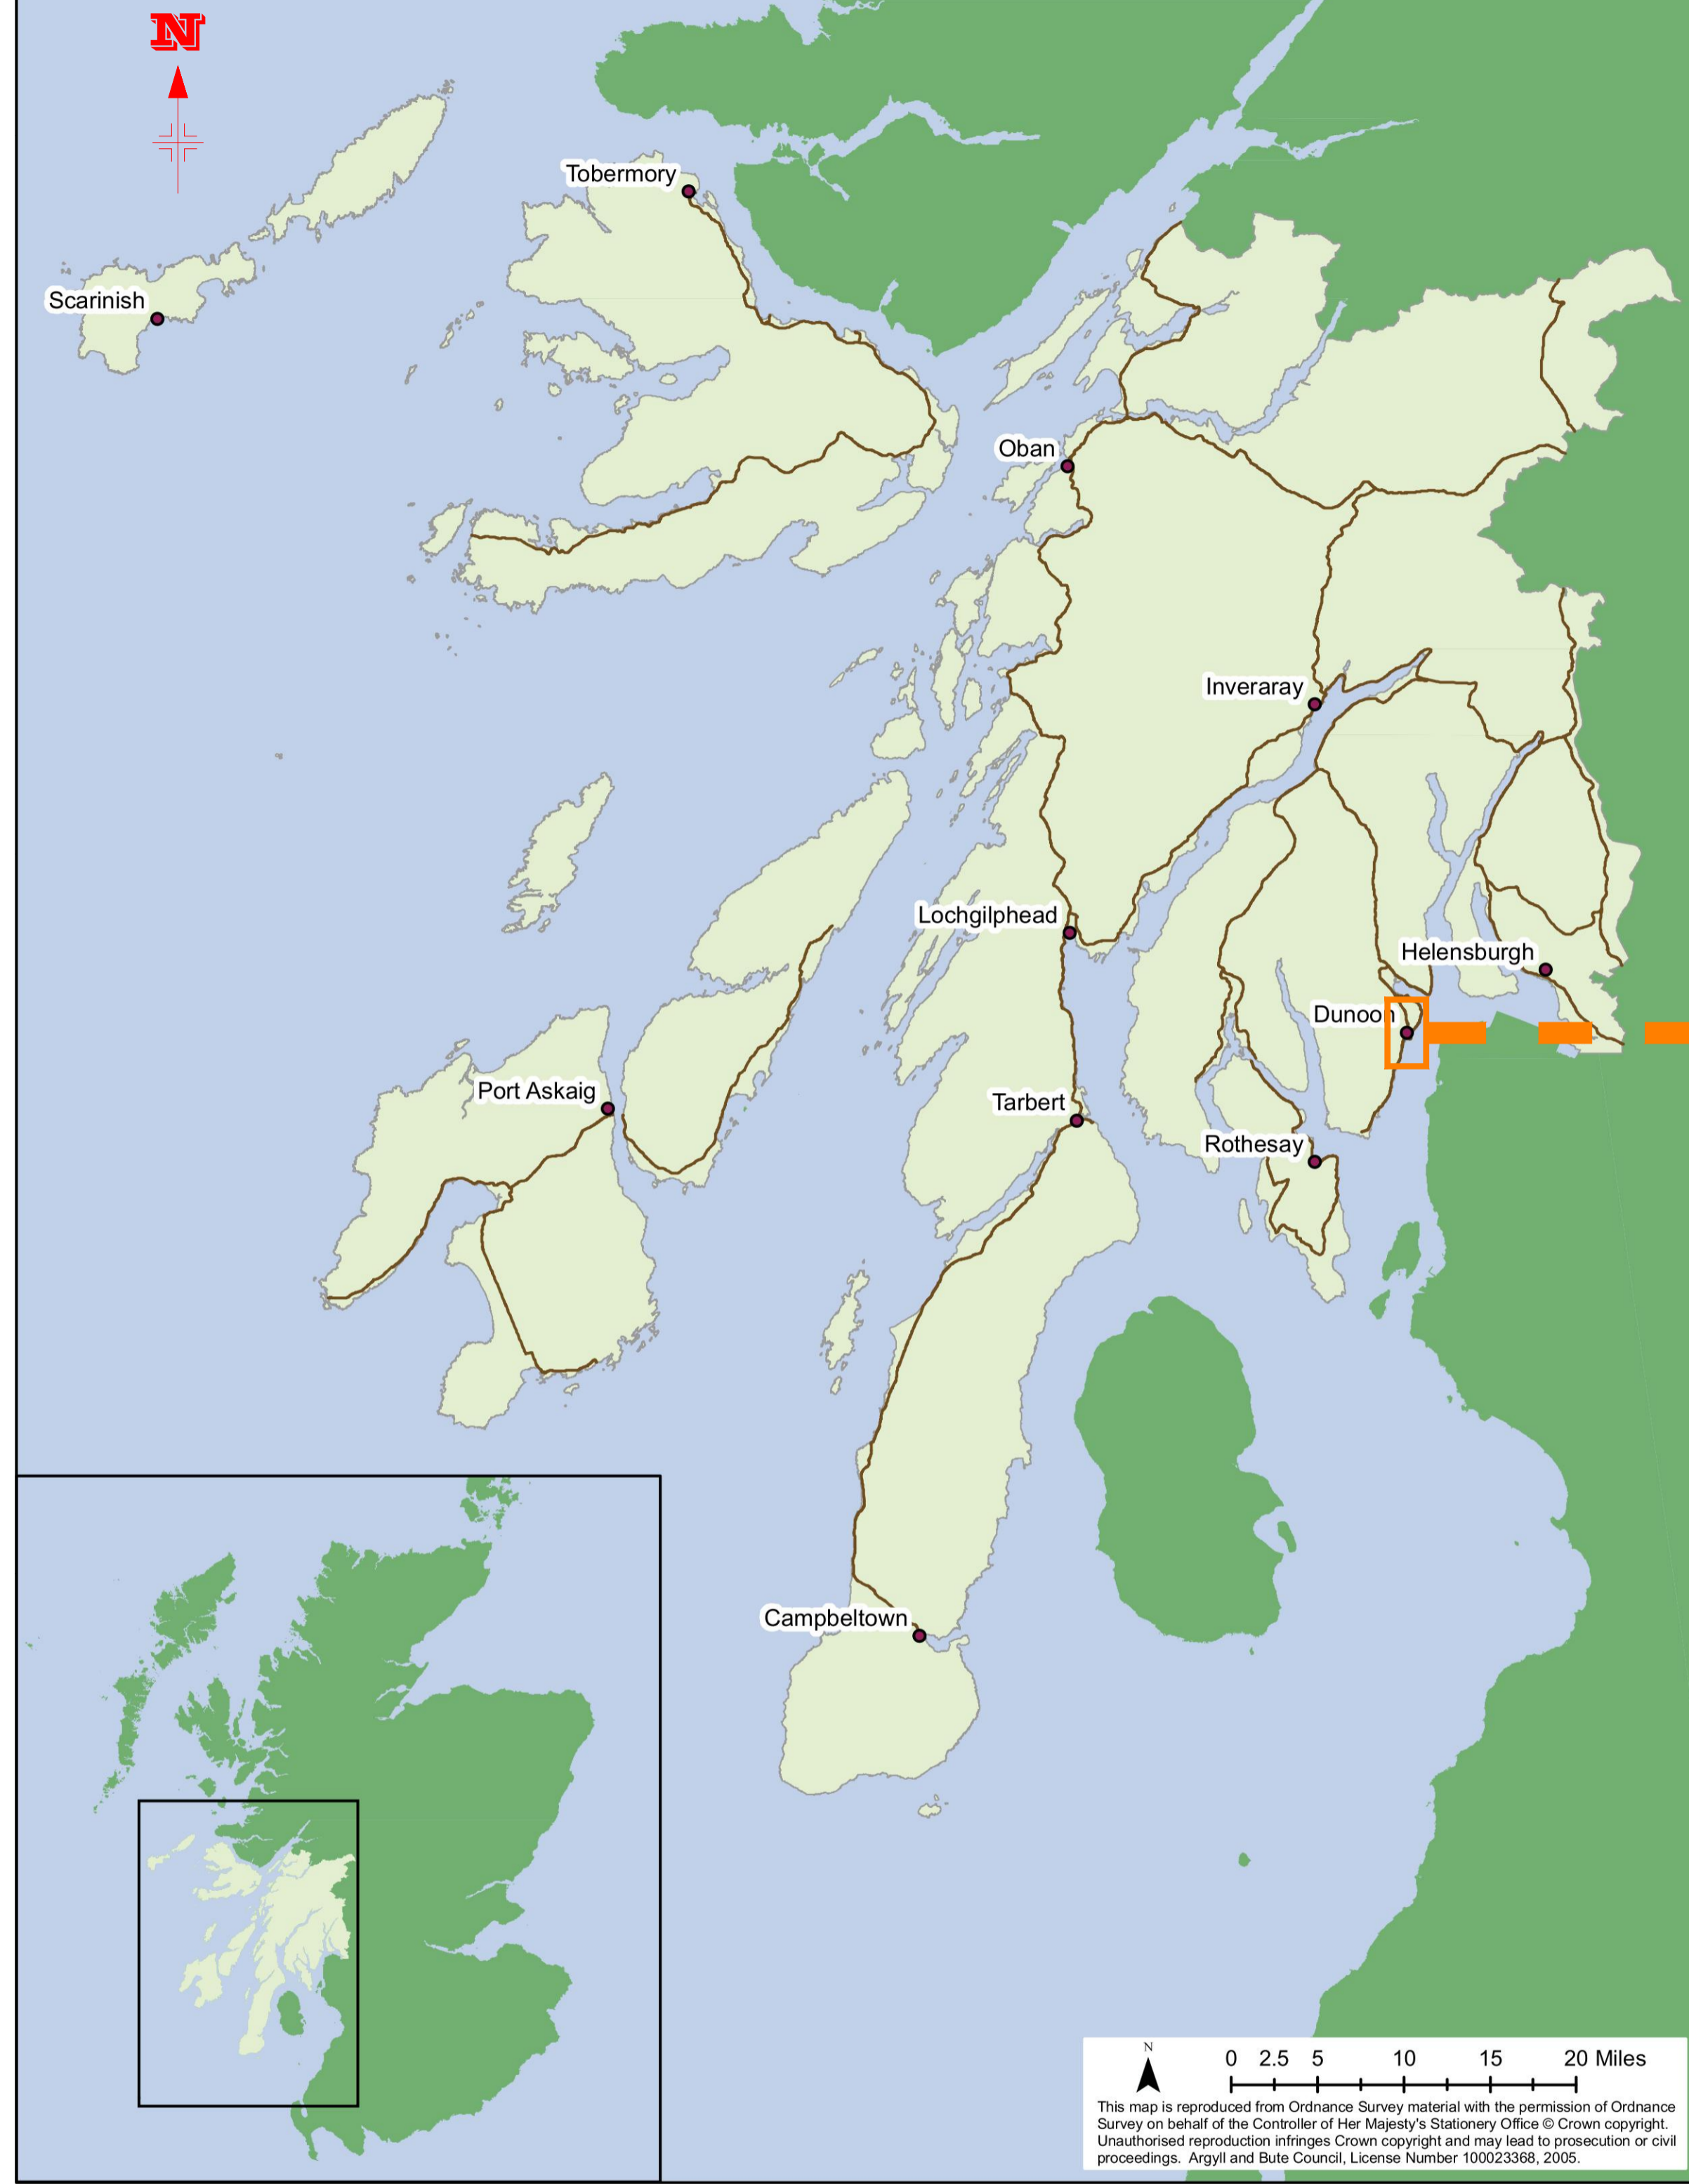

ARGYLL AND BUTE AREA  
GENERAL LOCATION PLAN SHOWING LOCATION OF DUNOON  
SCALE AS SHOWN

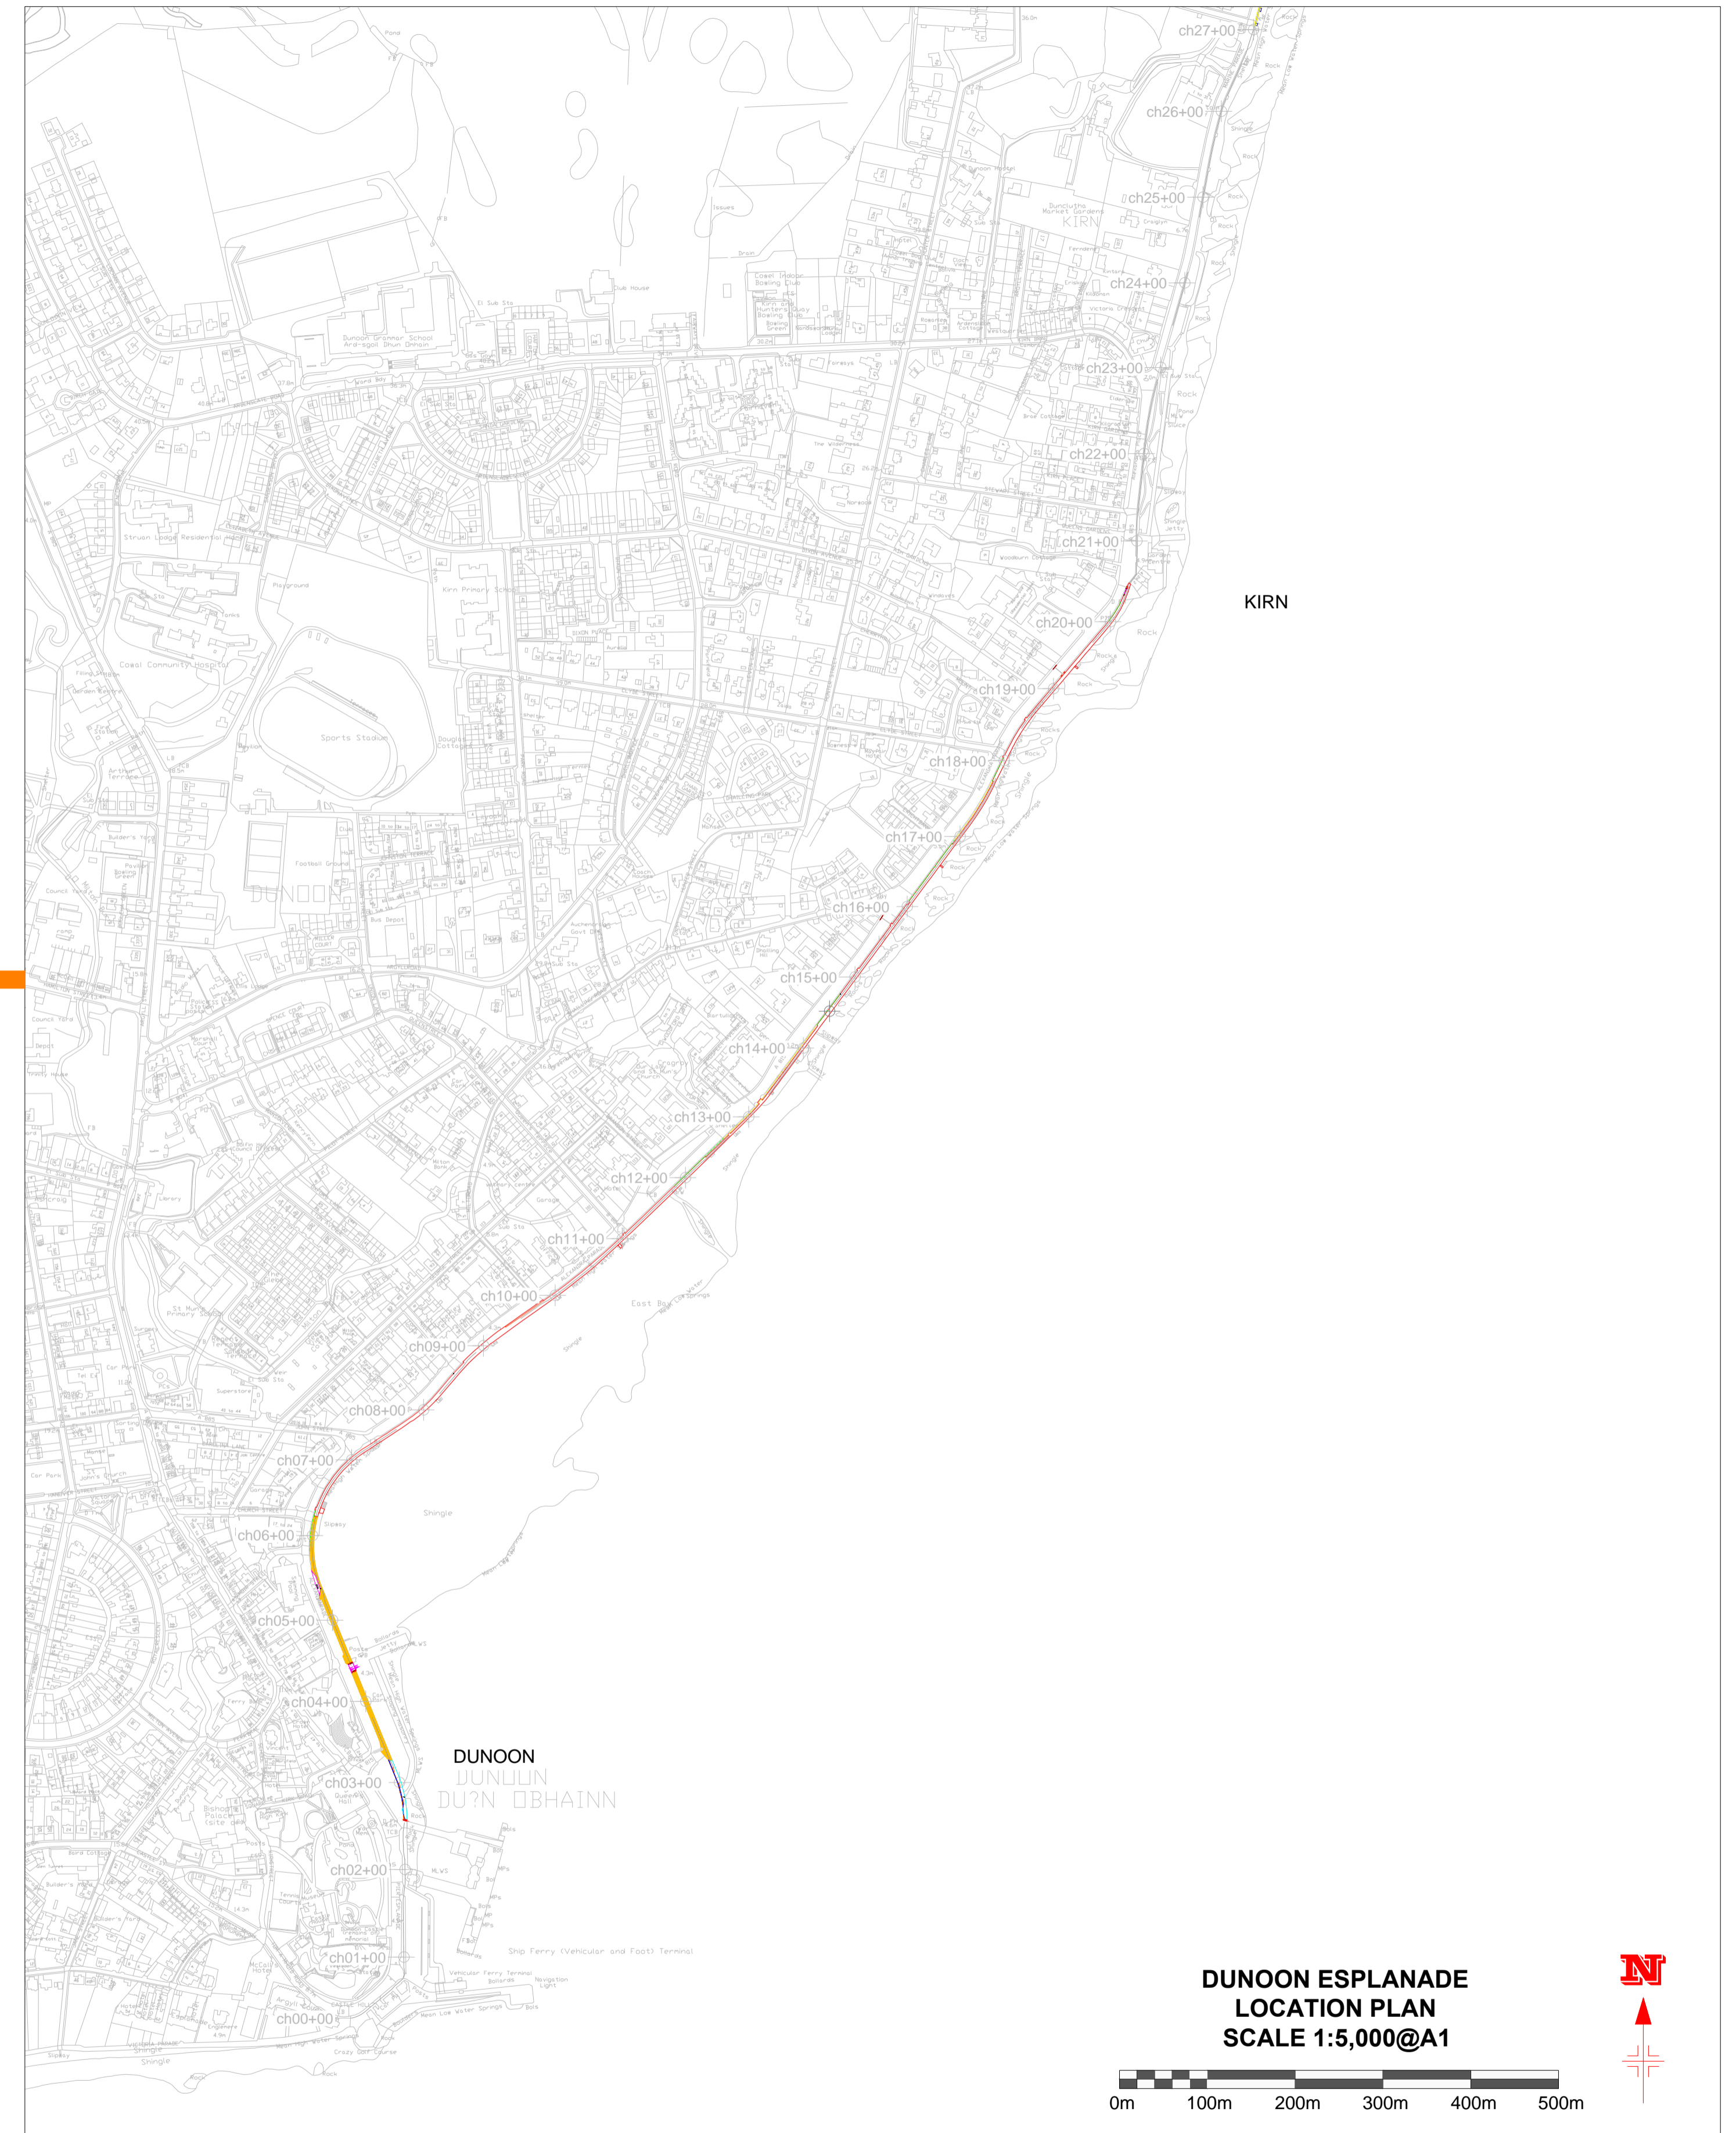

DUNOON ESPLANADE  
LOCATION PLAN  
SCALE 1:5,000@A1

Notes:

Rev	Description	By	Date	Chk'd	Approved	Purpose of Issue


Client





Project						ARGYLL AND BUTE COUNCIL DUNOON ESPLANADE
Title						706 ABC - DUNOON ESPLANADE LOCATION PLAN SHEET 1 of 9
Scale	Drawn	Checked	Approved	Drawing No.	Rev	
As Shown	CKM	TAH	PL	706/10/04/0001	A	
DO NOT SCALE	Date	Date	Date			
	25/09/14	25/09/14	25/09/14			

Reproduced by permission of Ordnance Survey® on behalf of HMSO. © Crown Copyright and database right 2014. All rights reserved. Ordnance Survey® Licence number 100023368. Unauthorised reproduction infringes Crown copyright and may lead to prosecution or civil proceedings.



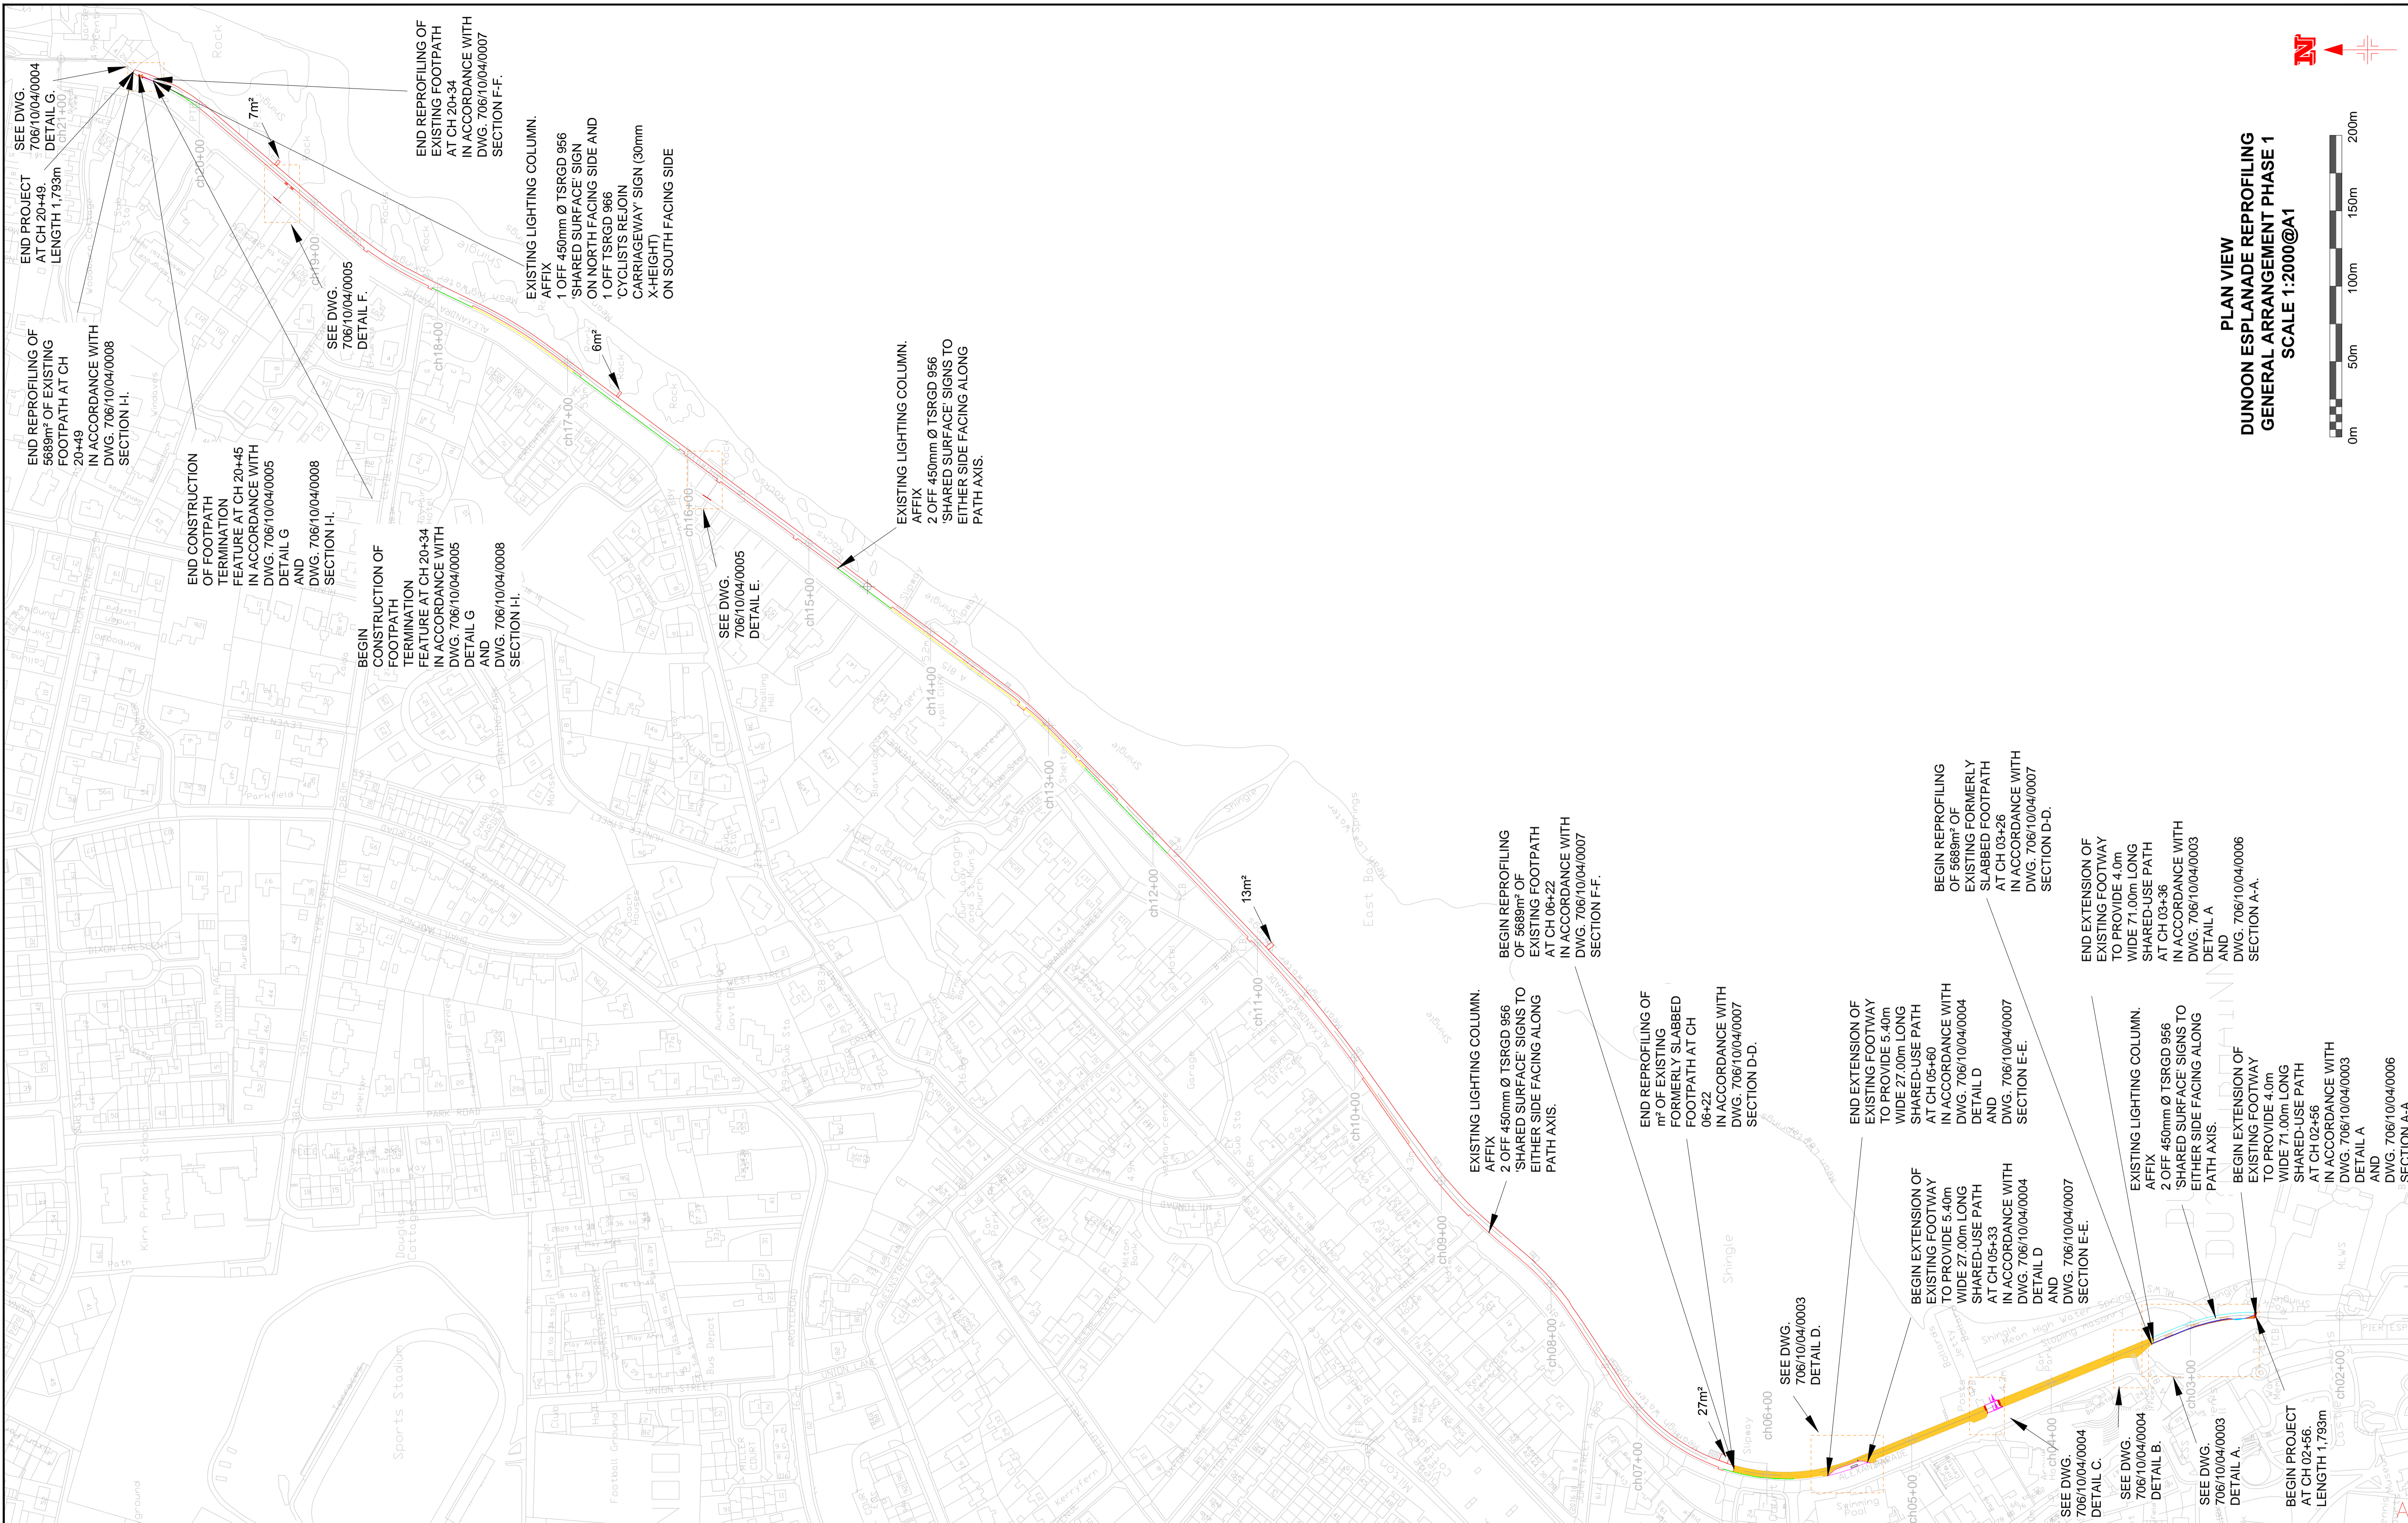

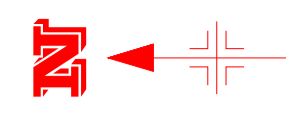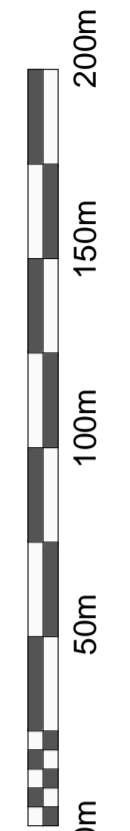

  
**PLAN VIEW**  
**DUNOON ESPLANADE REPROFILING**  
**GENERAL ARRANGEMENT PHASE 1**  
**SCALE 1:2000@A1**  


Notes :

Rev	Description	By	Date	Chk d	Approved	Purpose of Issue


Rev	Description	By	Date	Chk d	Approved	Purpose of Issue

  
**Argyll and Bute Council**  
 Transport Planning & Engineering  


Project						ARGYLL AND BUTE COUNCIL DUNOON ESPLANADE
Title						706 ABC – DUNOON ESPLANADE PHASE 1 GENERAL ARRANGEMENT SHEET 2 of 9
Scale	Drawn	Checked	Approved	Drawing No.		
1:2000@A1	CKM	TAH	PL	706/10/04/0002		
DO NOT SCALE	Date	Date	Date	Rev		
	25/09/14	25/09/14	25/09/14	A		

Reproduced by permission of Ordnance Survey® on behalf of HMSO. © Crown Copyright and database right 2014. All rights reserved. Ordnance Survey® Licence number 100023368. Unauthorised reproduction infringes Crown copyright and may lead to prosecution or civil proceedings.



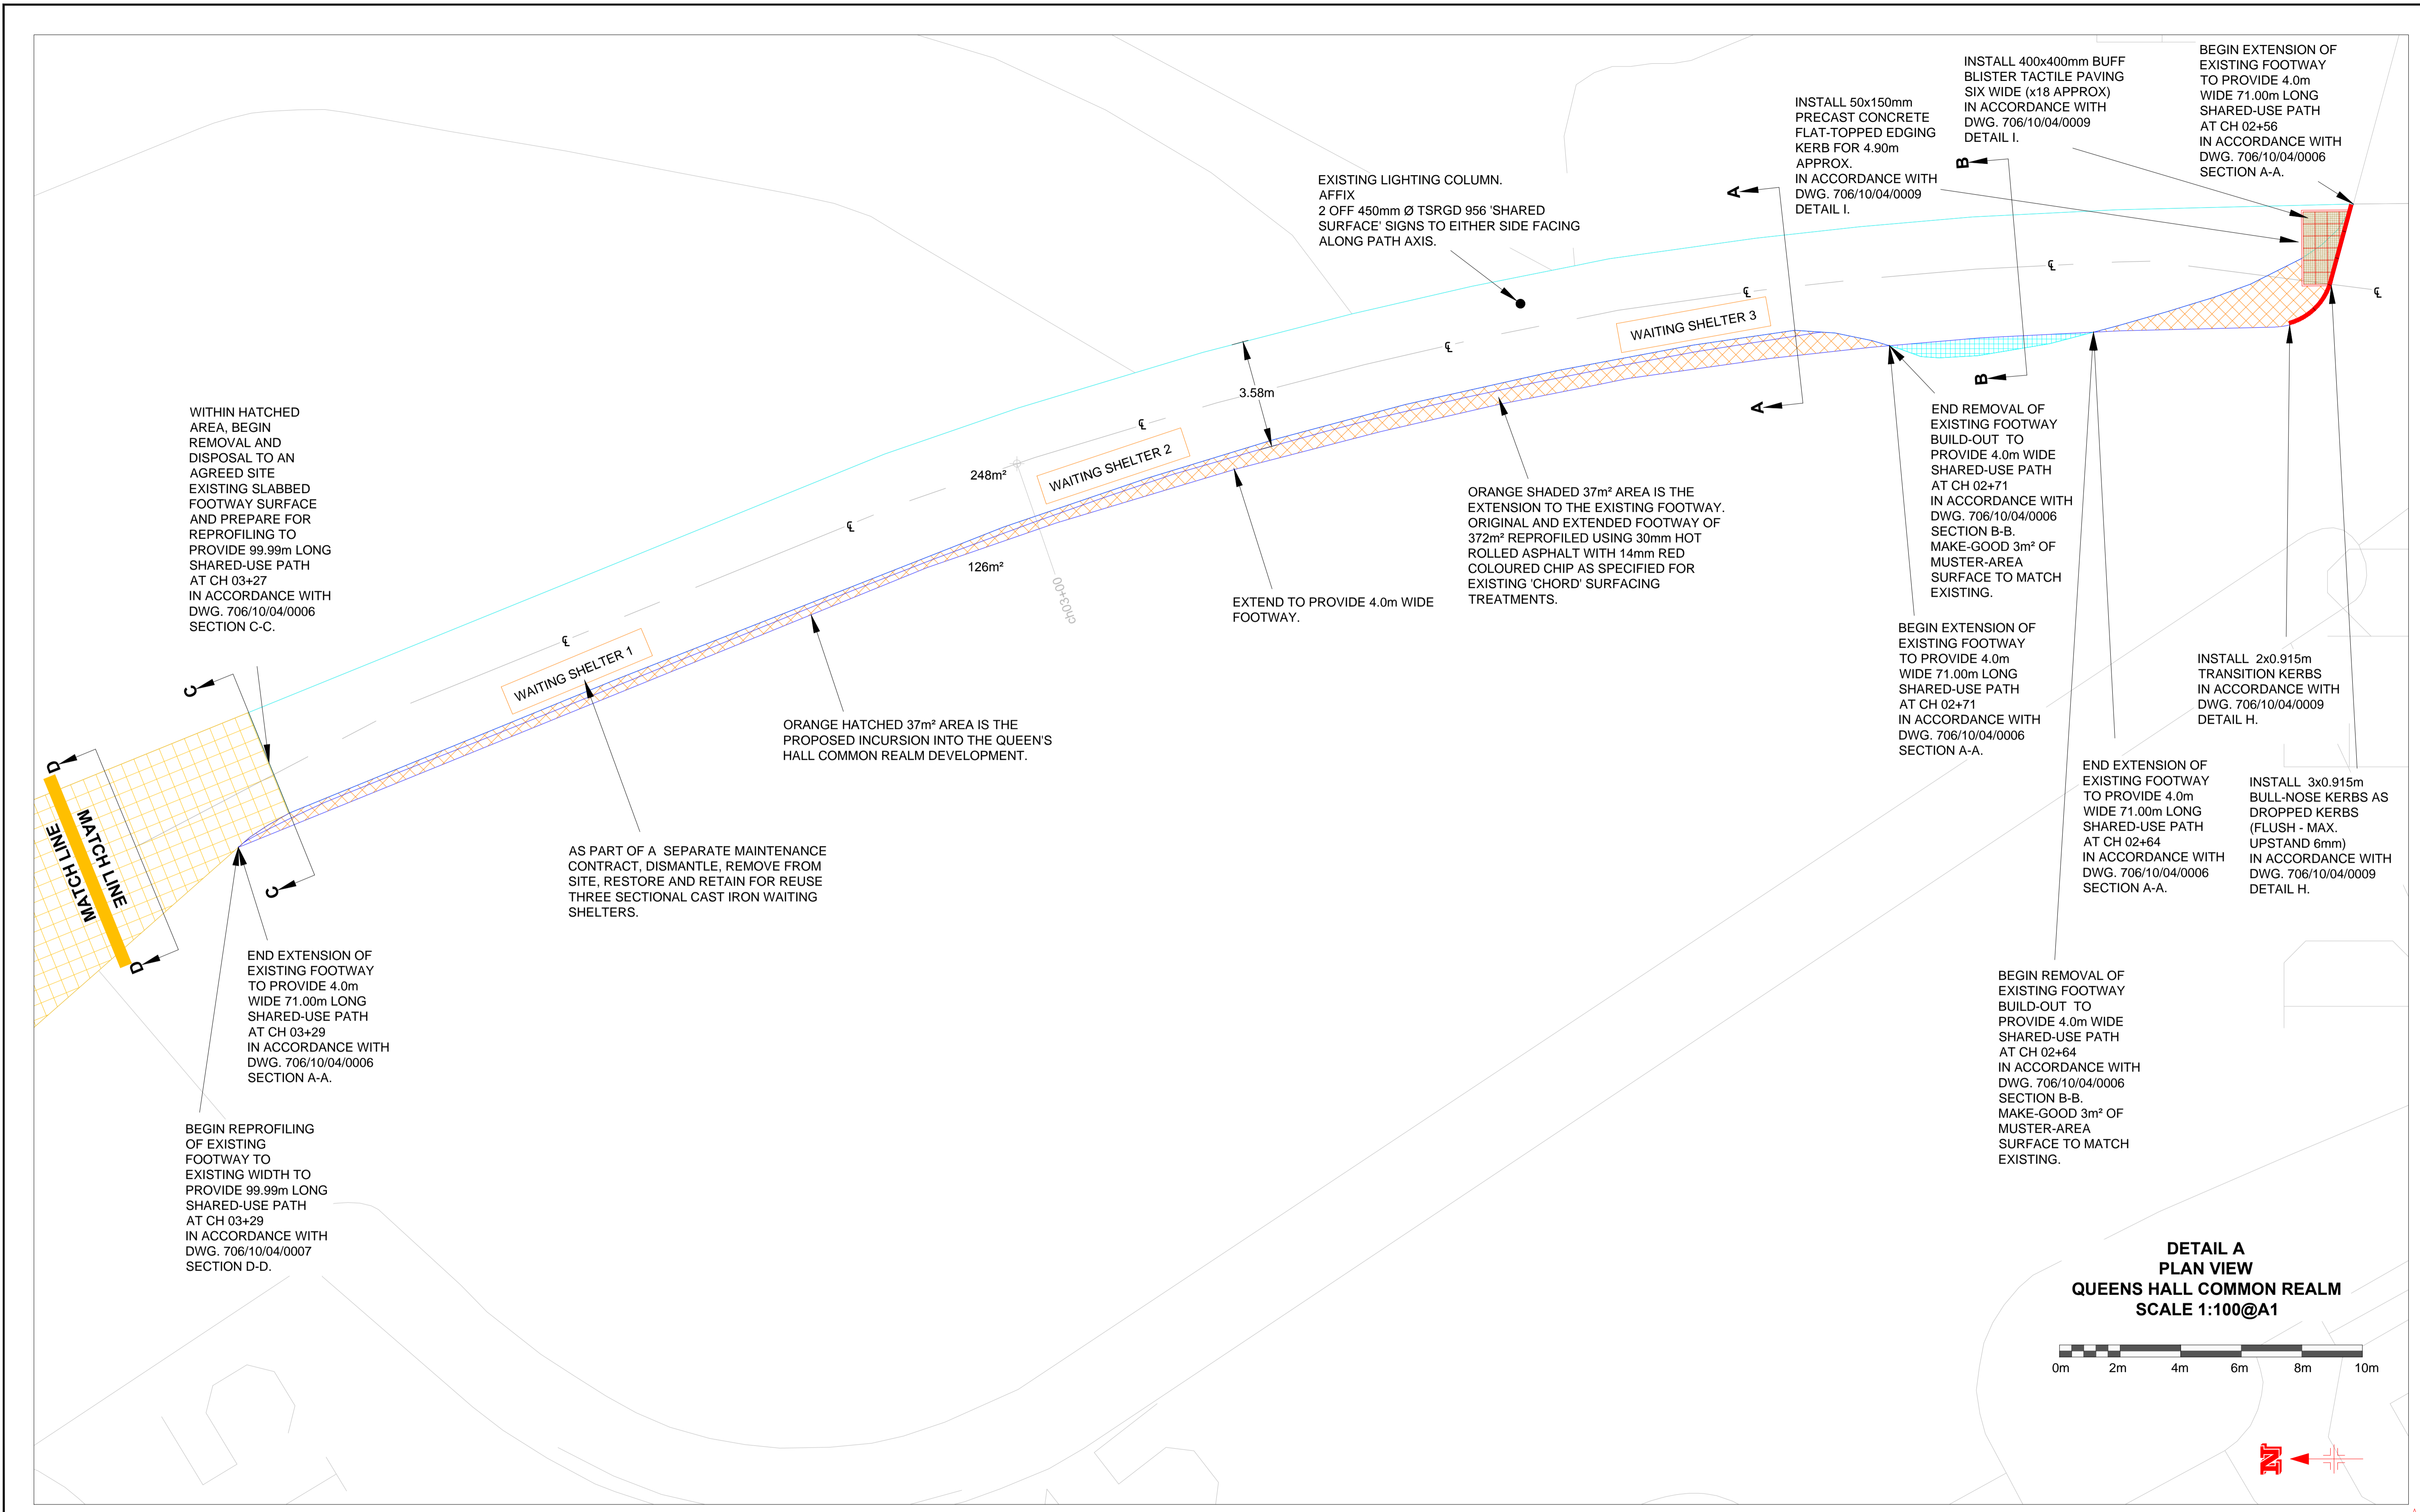




**DETAIL A  
PLAN VIEW  
QUEEN'S HALL COMMON REALM  
SCALE 1:100@A1**

Notes:	Rev	Description	By	Date	Chk'd	Approved	Purpose of Issue	Client	 	Project	ARGYLL AND BUTE COUNCIL DUNOON ESPLANADE	
	Scale	1:100@A1	Drawn	CKM	Checked	TAH	Approved			PL	Drawing No.	706 ABC - DUNOON ESPLANADE DETAIL PLANS 1 SHEET 3 of 9
Reproduced by permission of Ordnance Survey® on behalf of HMSO. © Crown Copyright and database right 2014. All rights reserved. Ordnance Survey® Licence number 100023368. Unauthorised reproduction infringes Crown copyright and may lead to prosecution or civil proceedings.	Date	25/09/14	Date	25/09/14	Date	25/09/14	Date	706/10/04/0003	Rev	A		







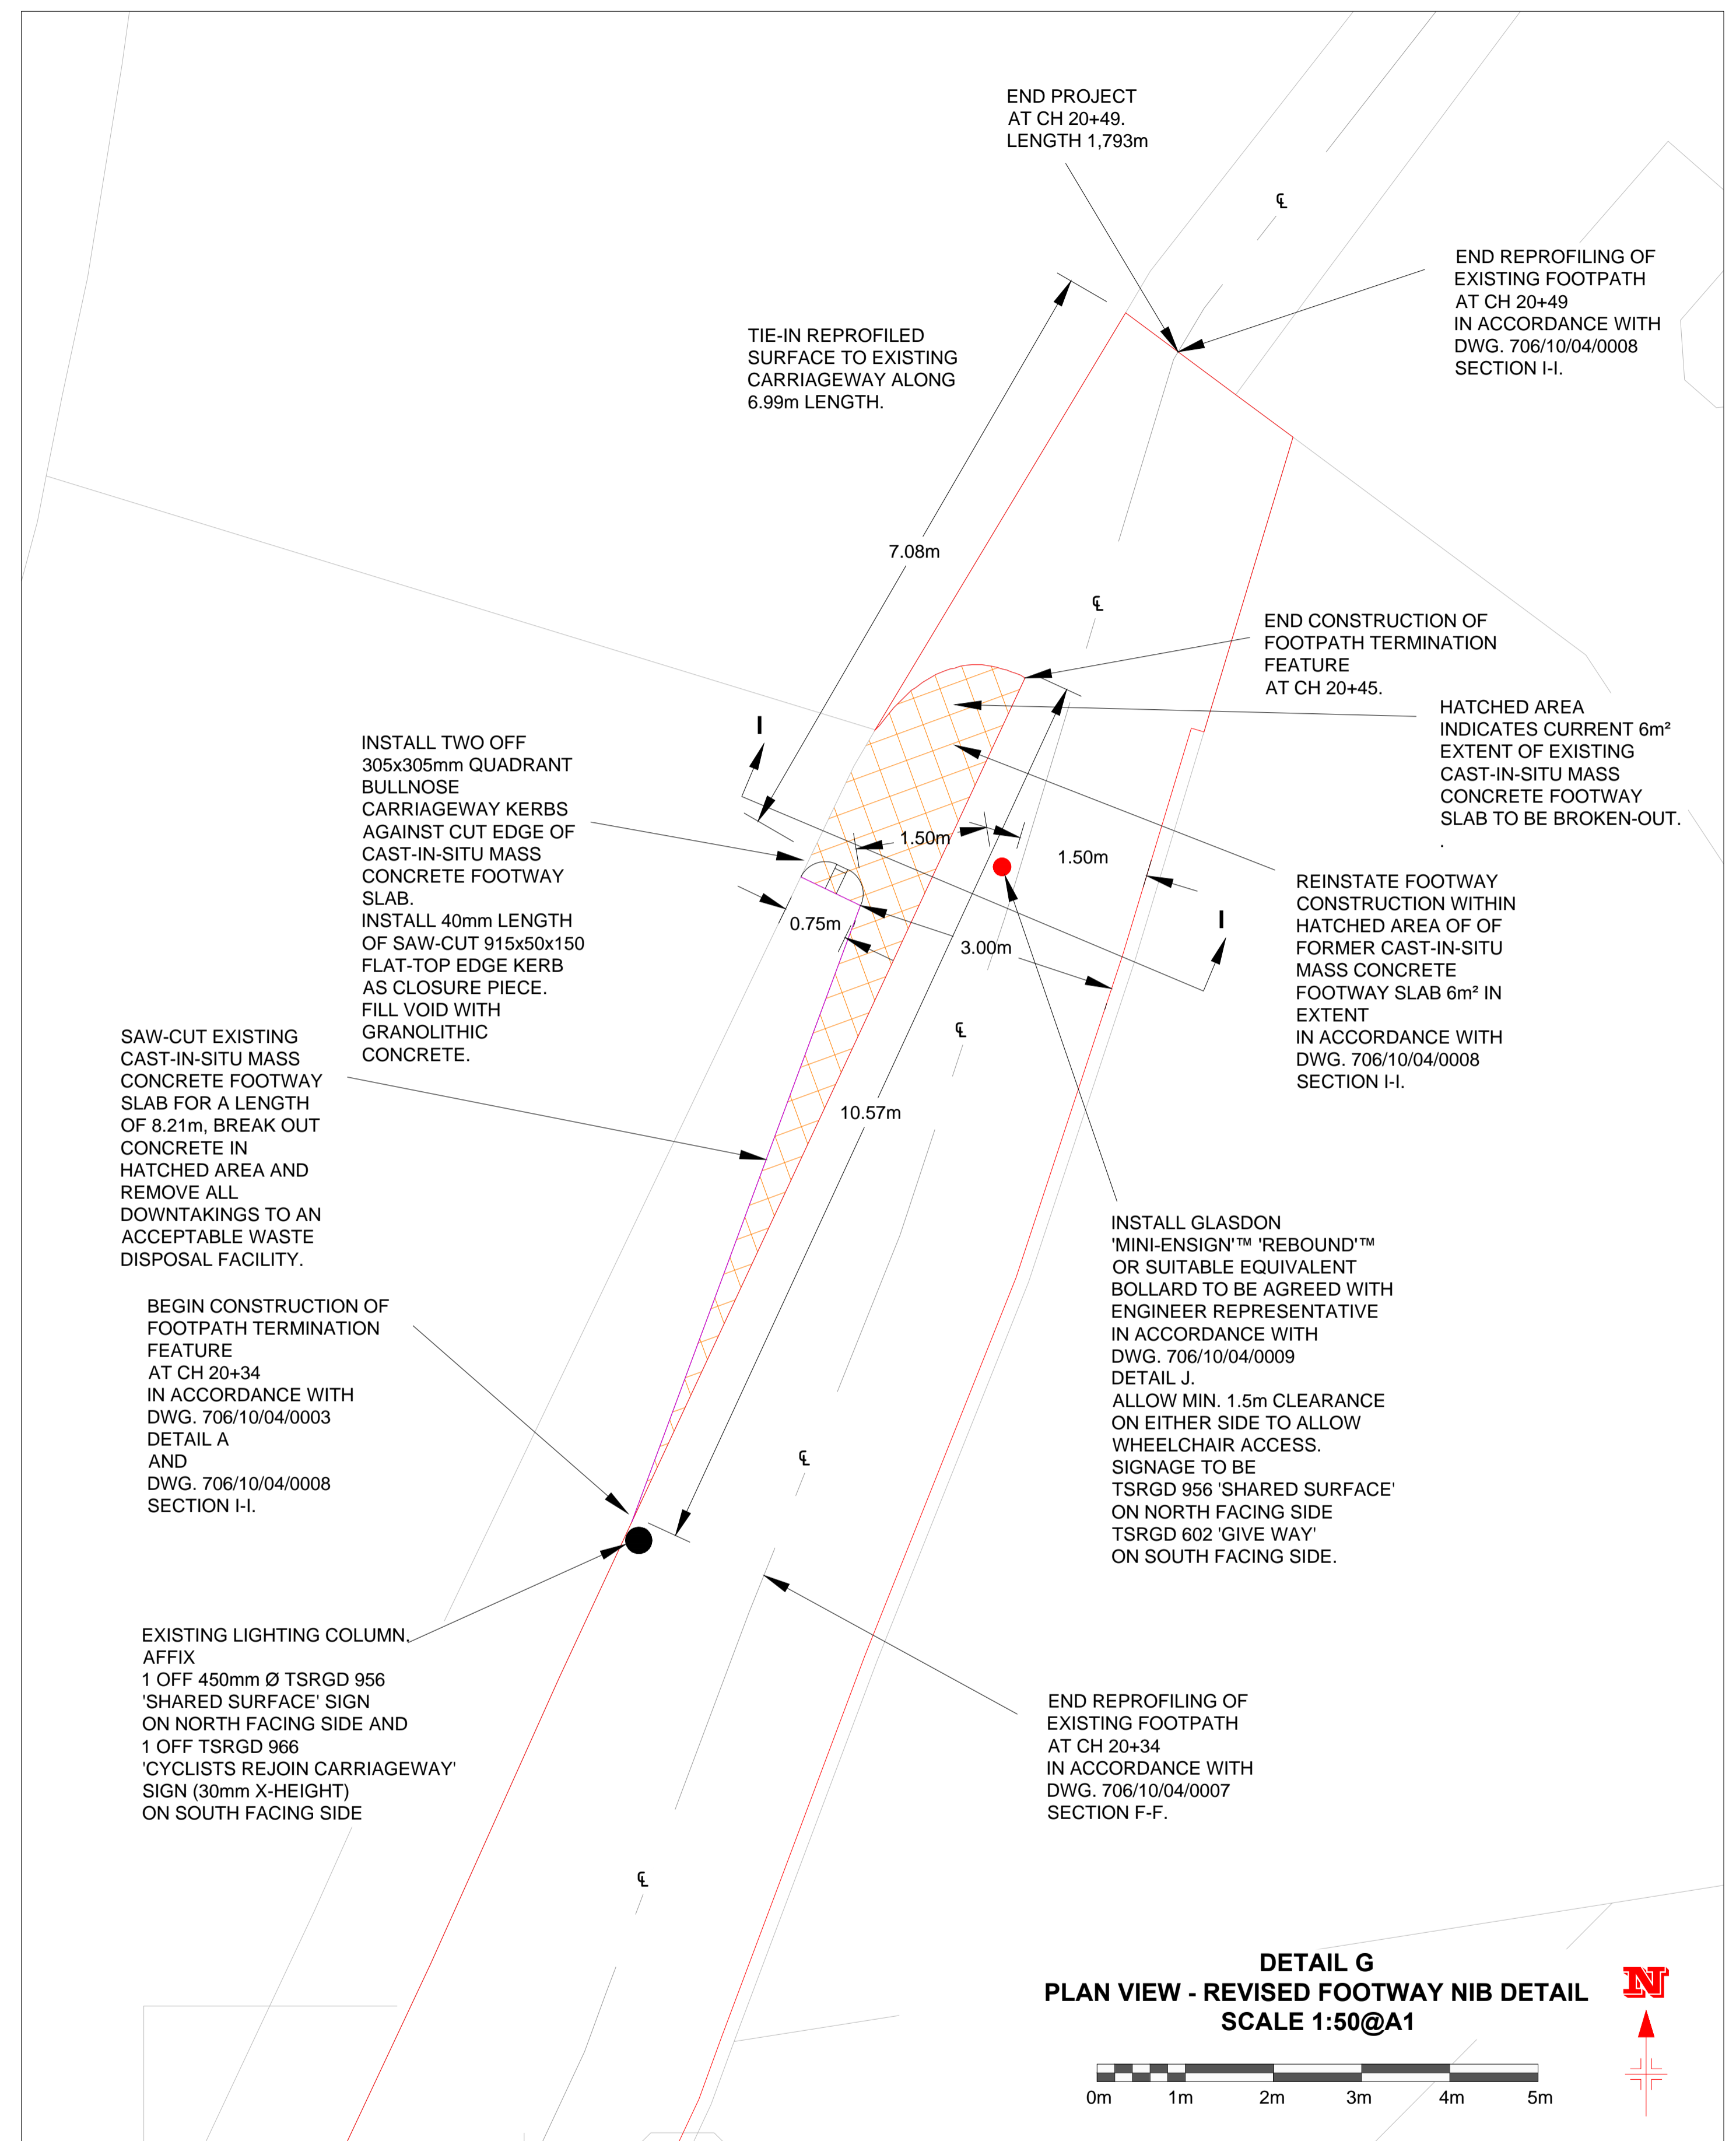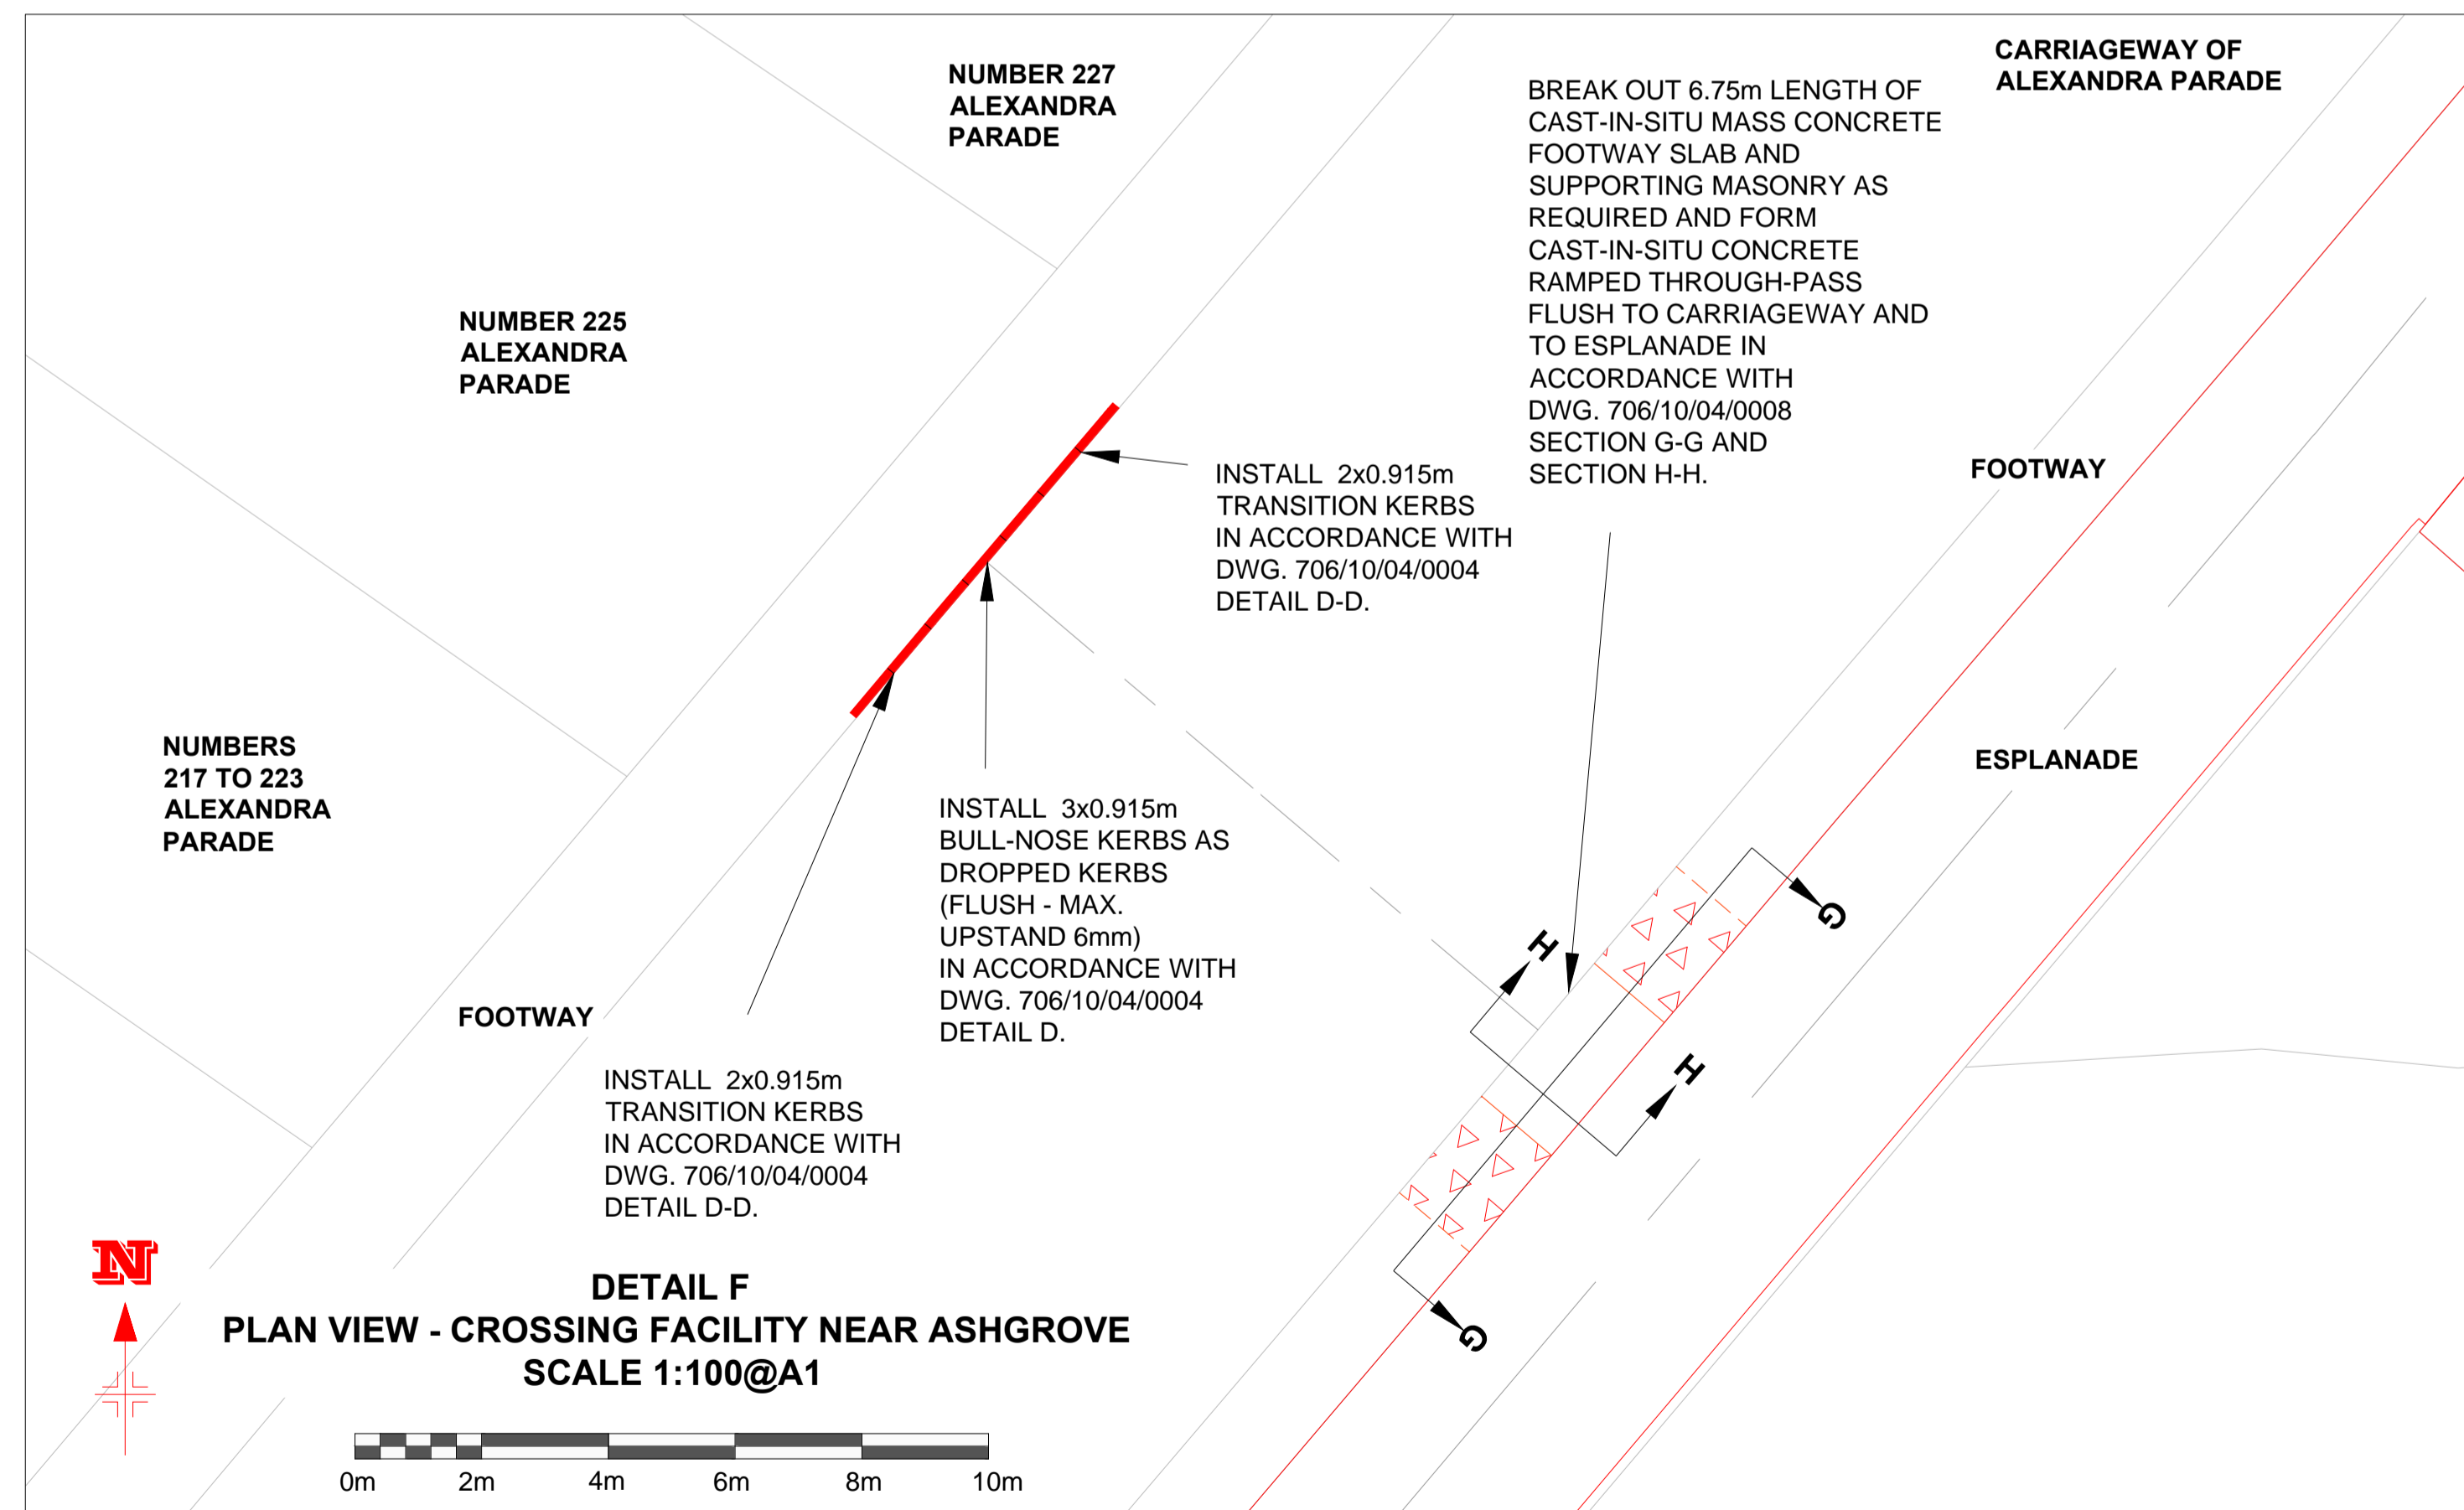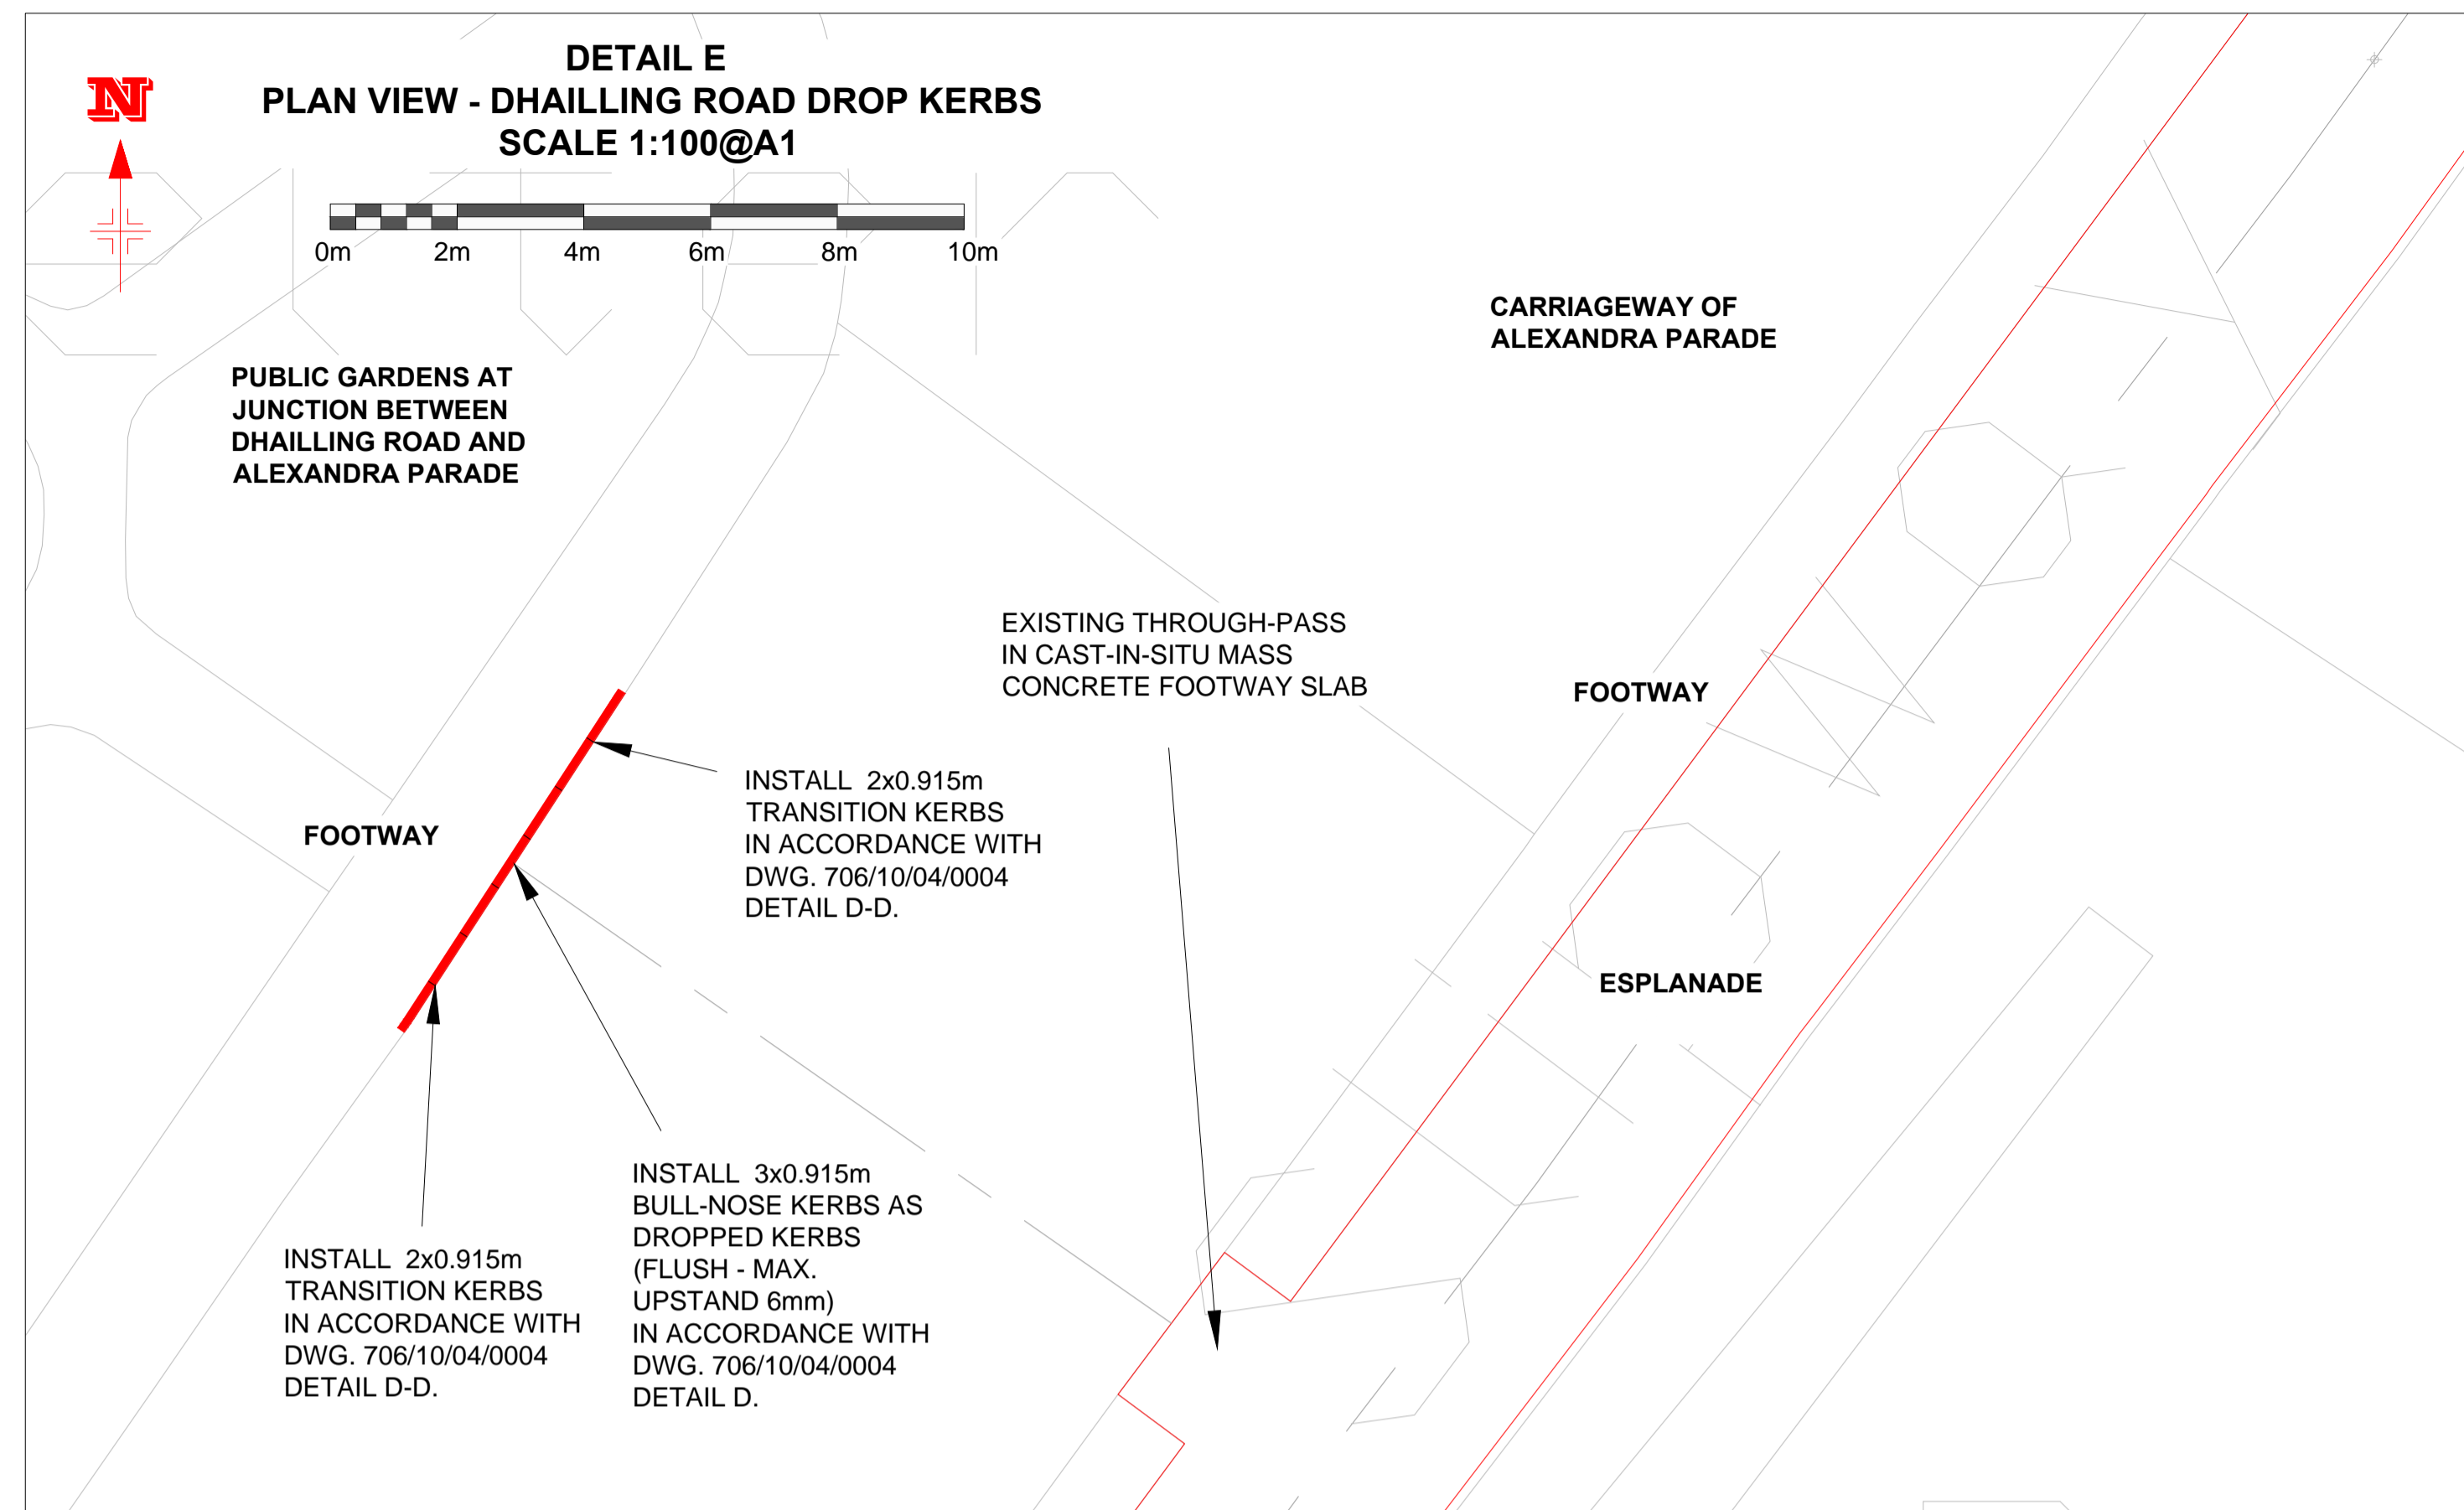



Notes :

Rev	Description	By	Date	Chk'd	Approved	Purpose of Issue

Client




Transport Planning & Engineering




Project							ARGYLL AND BUTE COUNCIL DUNOON ESPLANADE
Title							706 ABC - DUNOON ESPLANADE DETAIL PLANS 3 SHEET 5 of 9
Scale	Drawn	Checked	Approved	Drawing No.	Rev		
As Shown	CKM	TAH	PL	706/10/04/0005	A		
DO NOT SCALE	Date	Date	Date				
	25/09/14	25/09/14	25/09/14				




**SECTION A-A  
TYPICAL CROSS SECTION OF  
SHARED-USE PATH  
SCALE 1:20@A1**

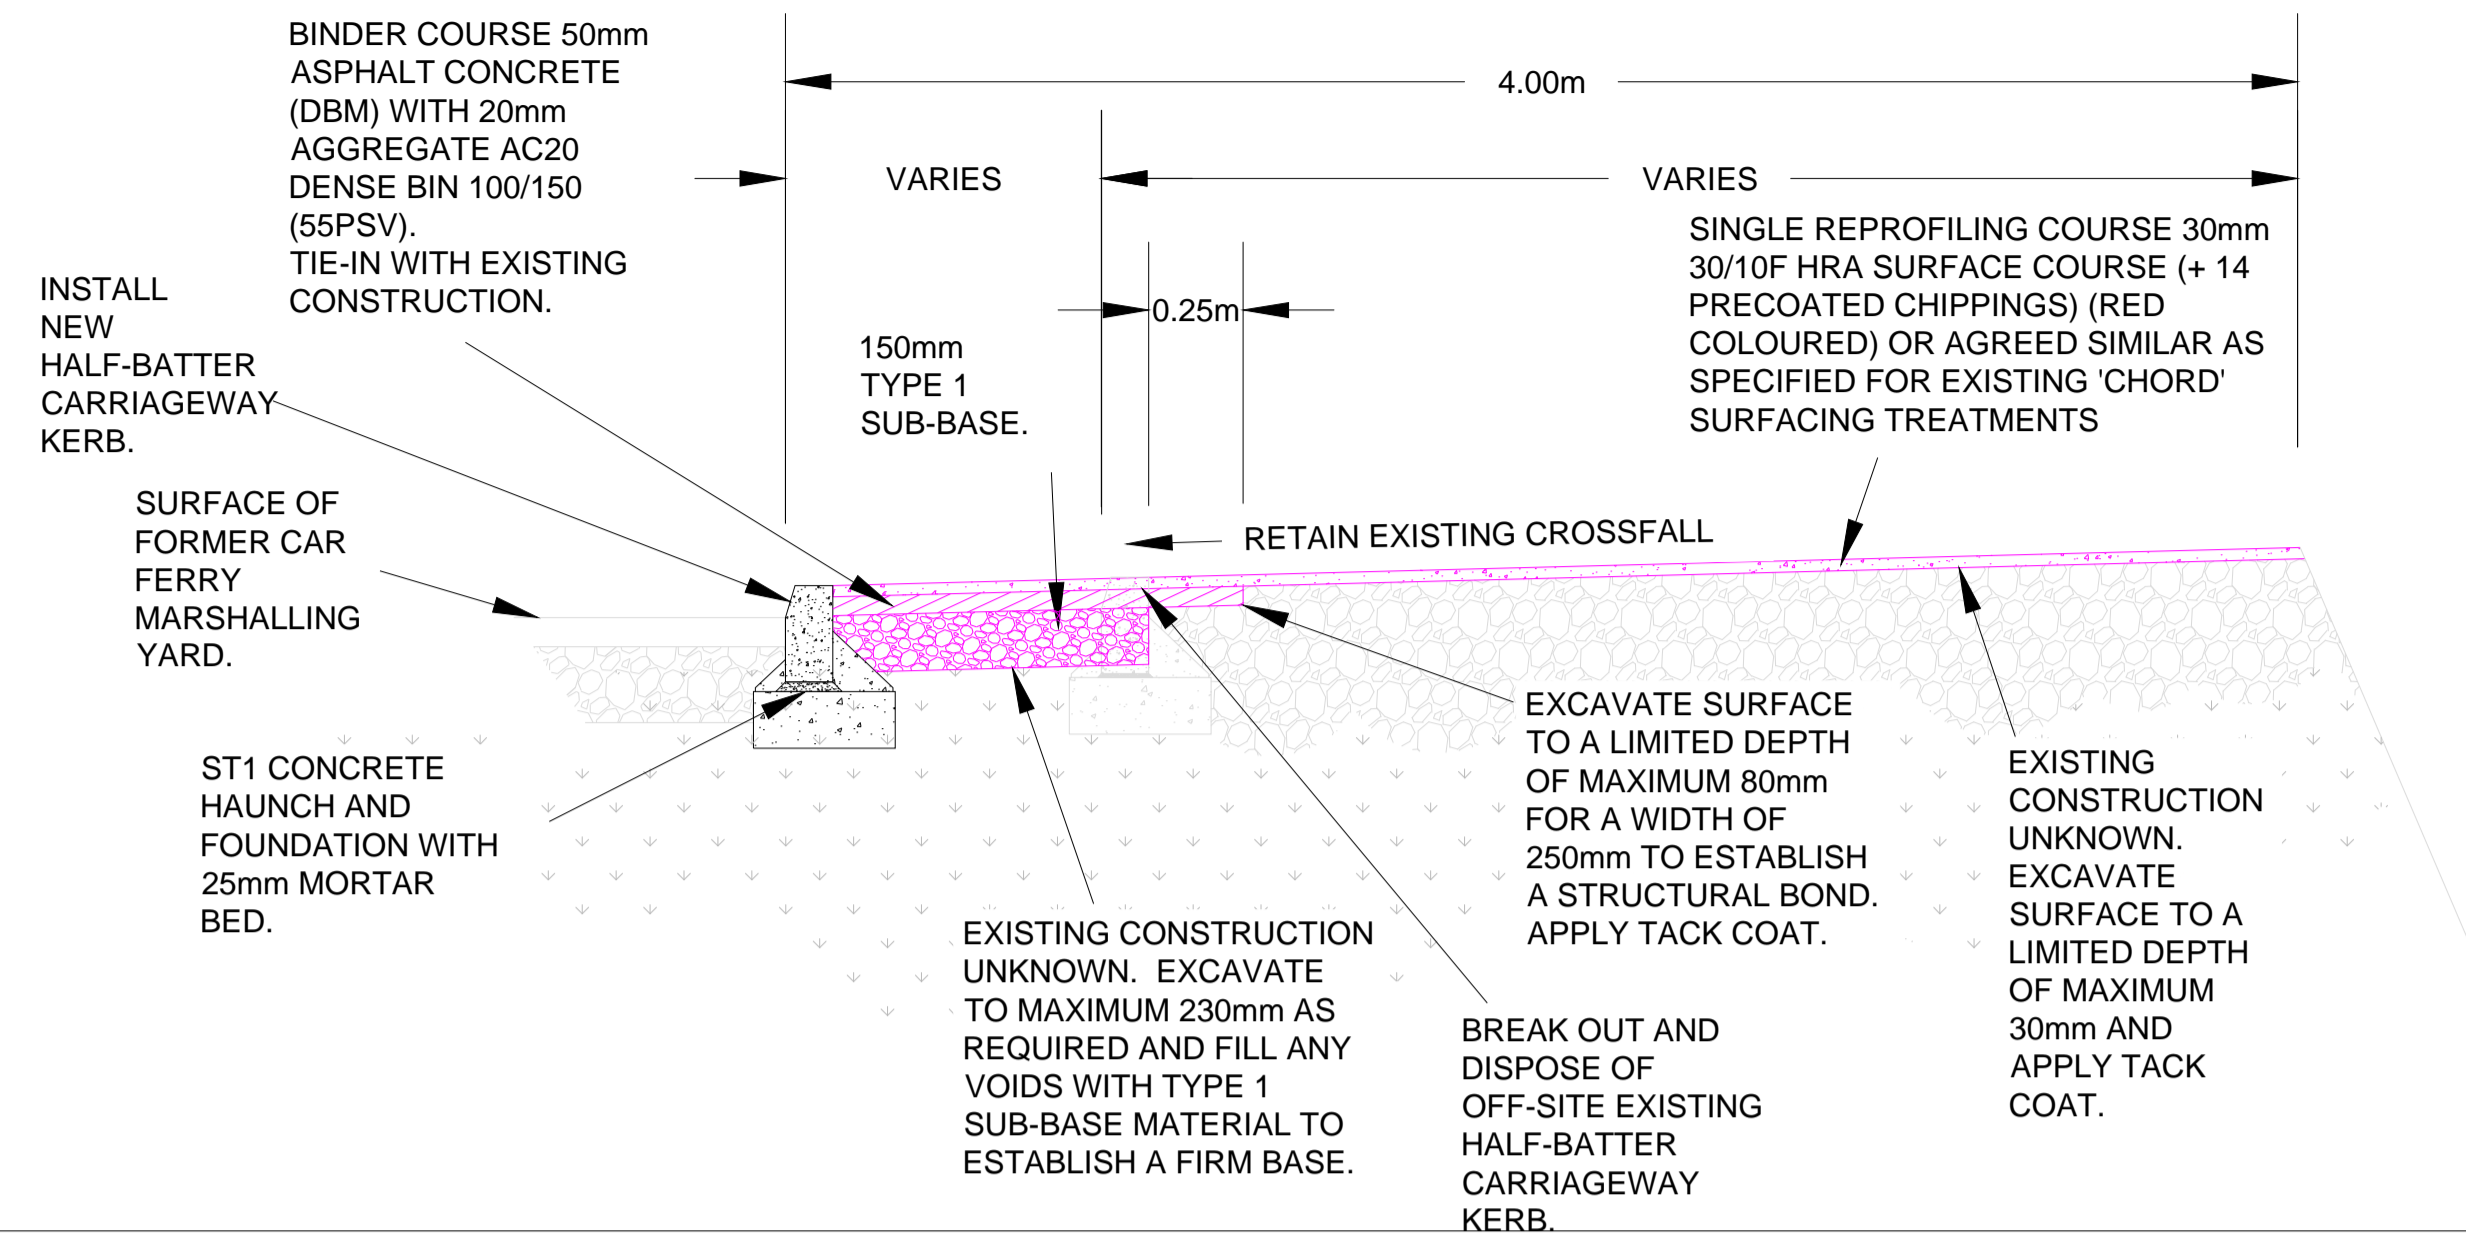

**SECTION B-B  
TYPICAL CROSS SECTION OF  
SHARED-USE PATH  
SCALE 1:20@A1**

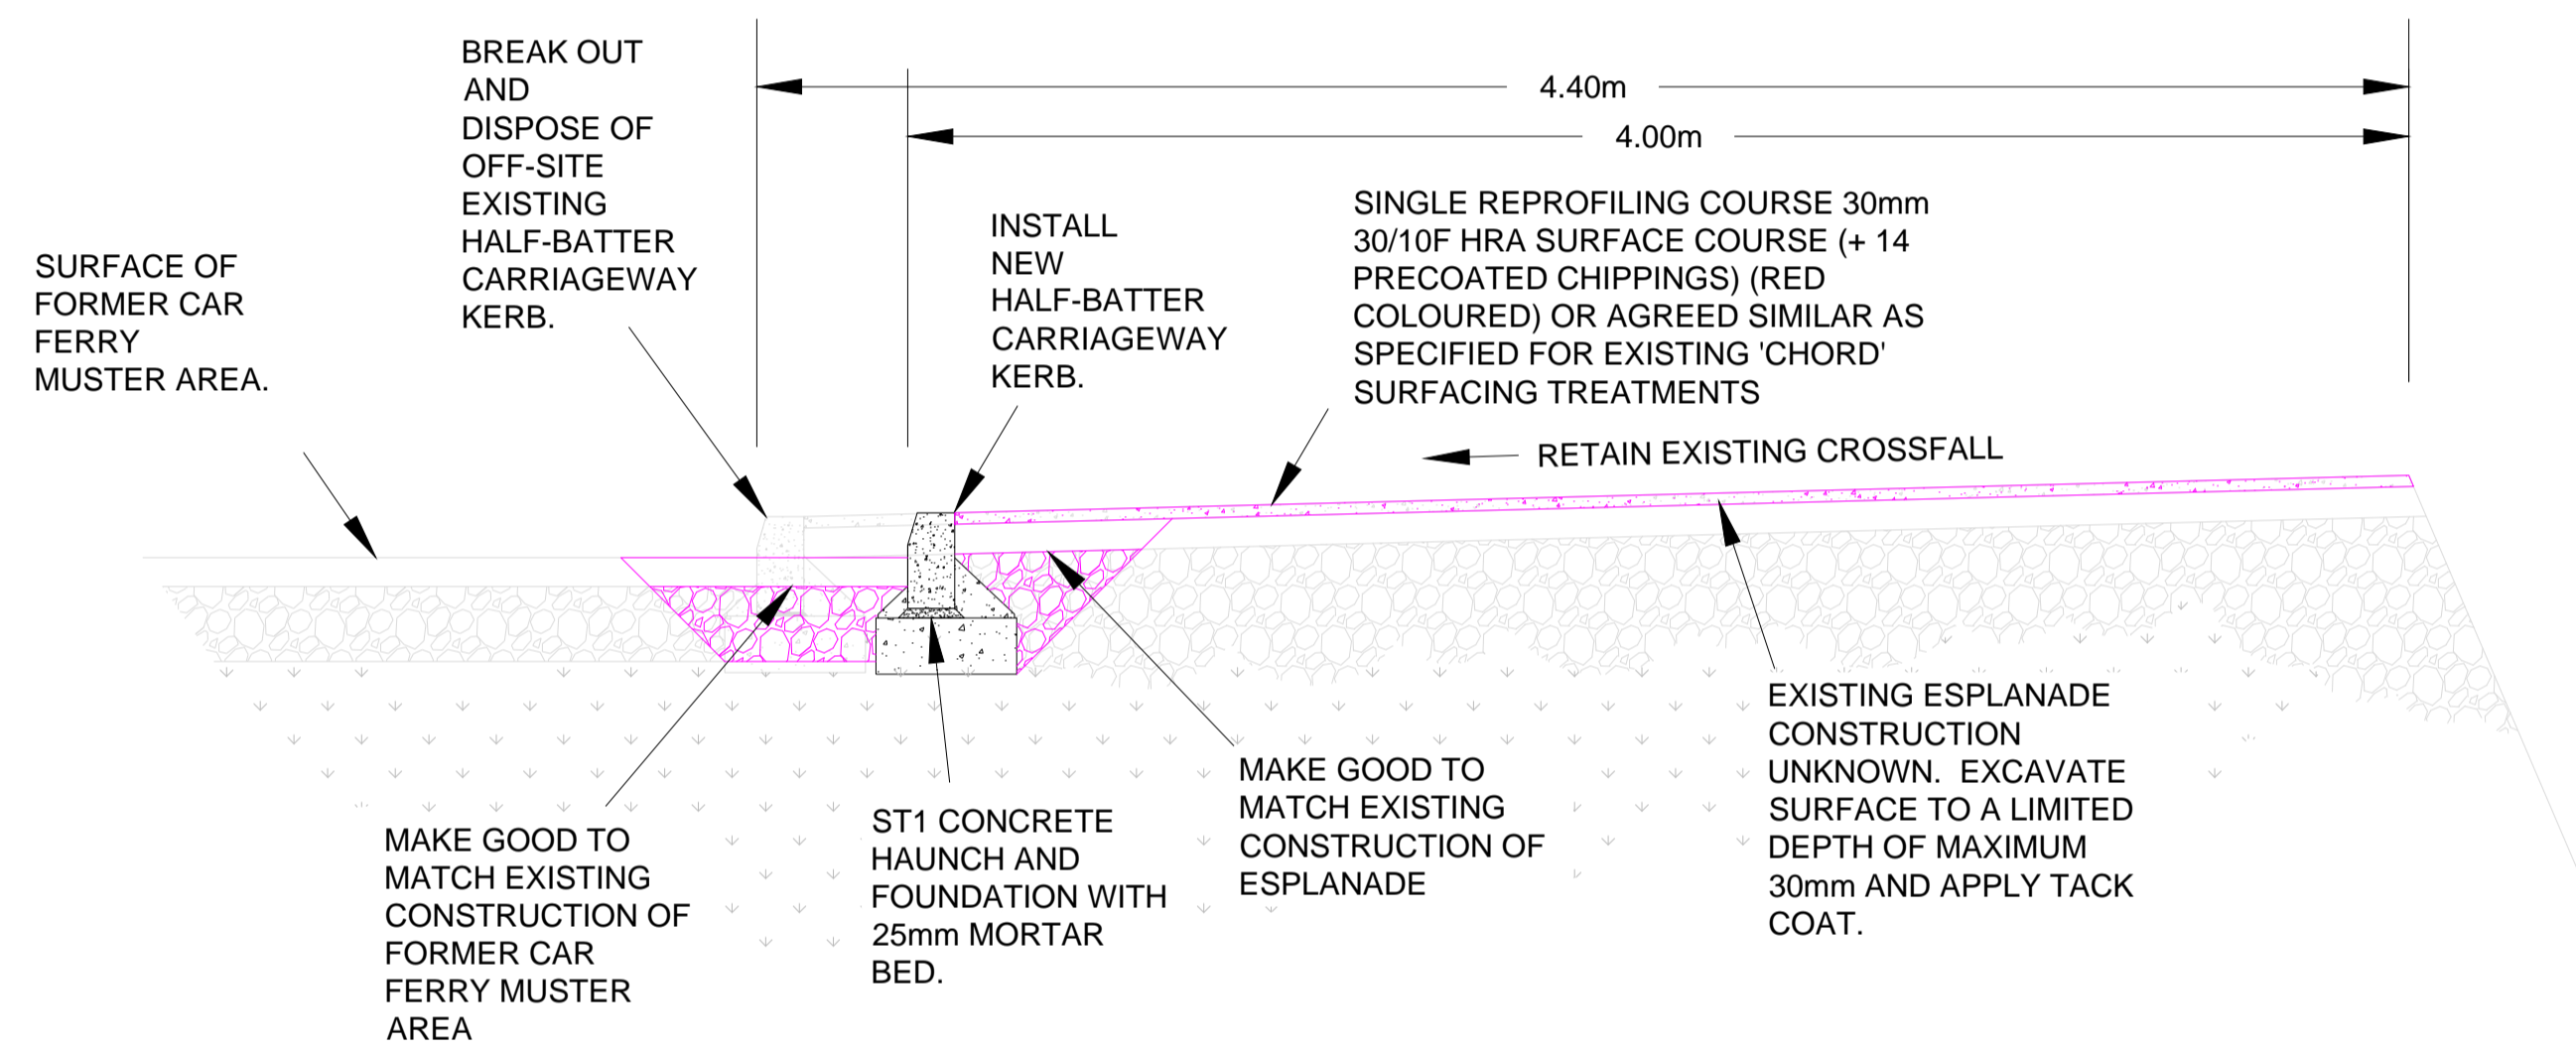

**SECTION C-C  
TYPICAL CROSS SECTION OF  
SHARED-USE PATH  
SCALE 1:20@A1**

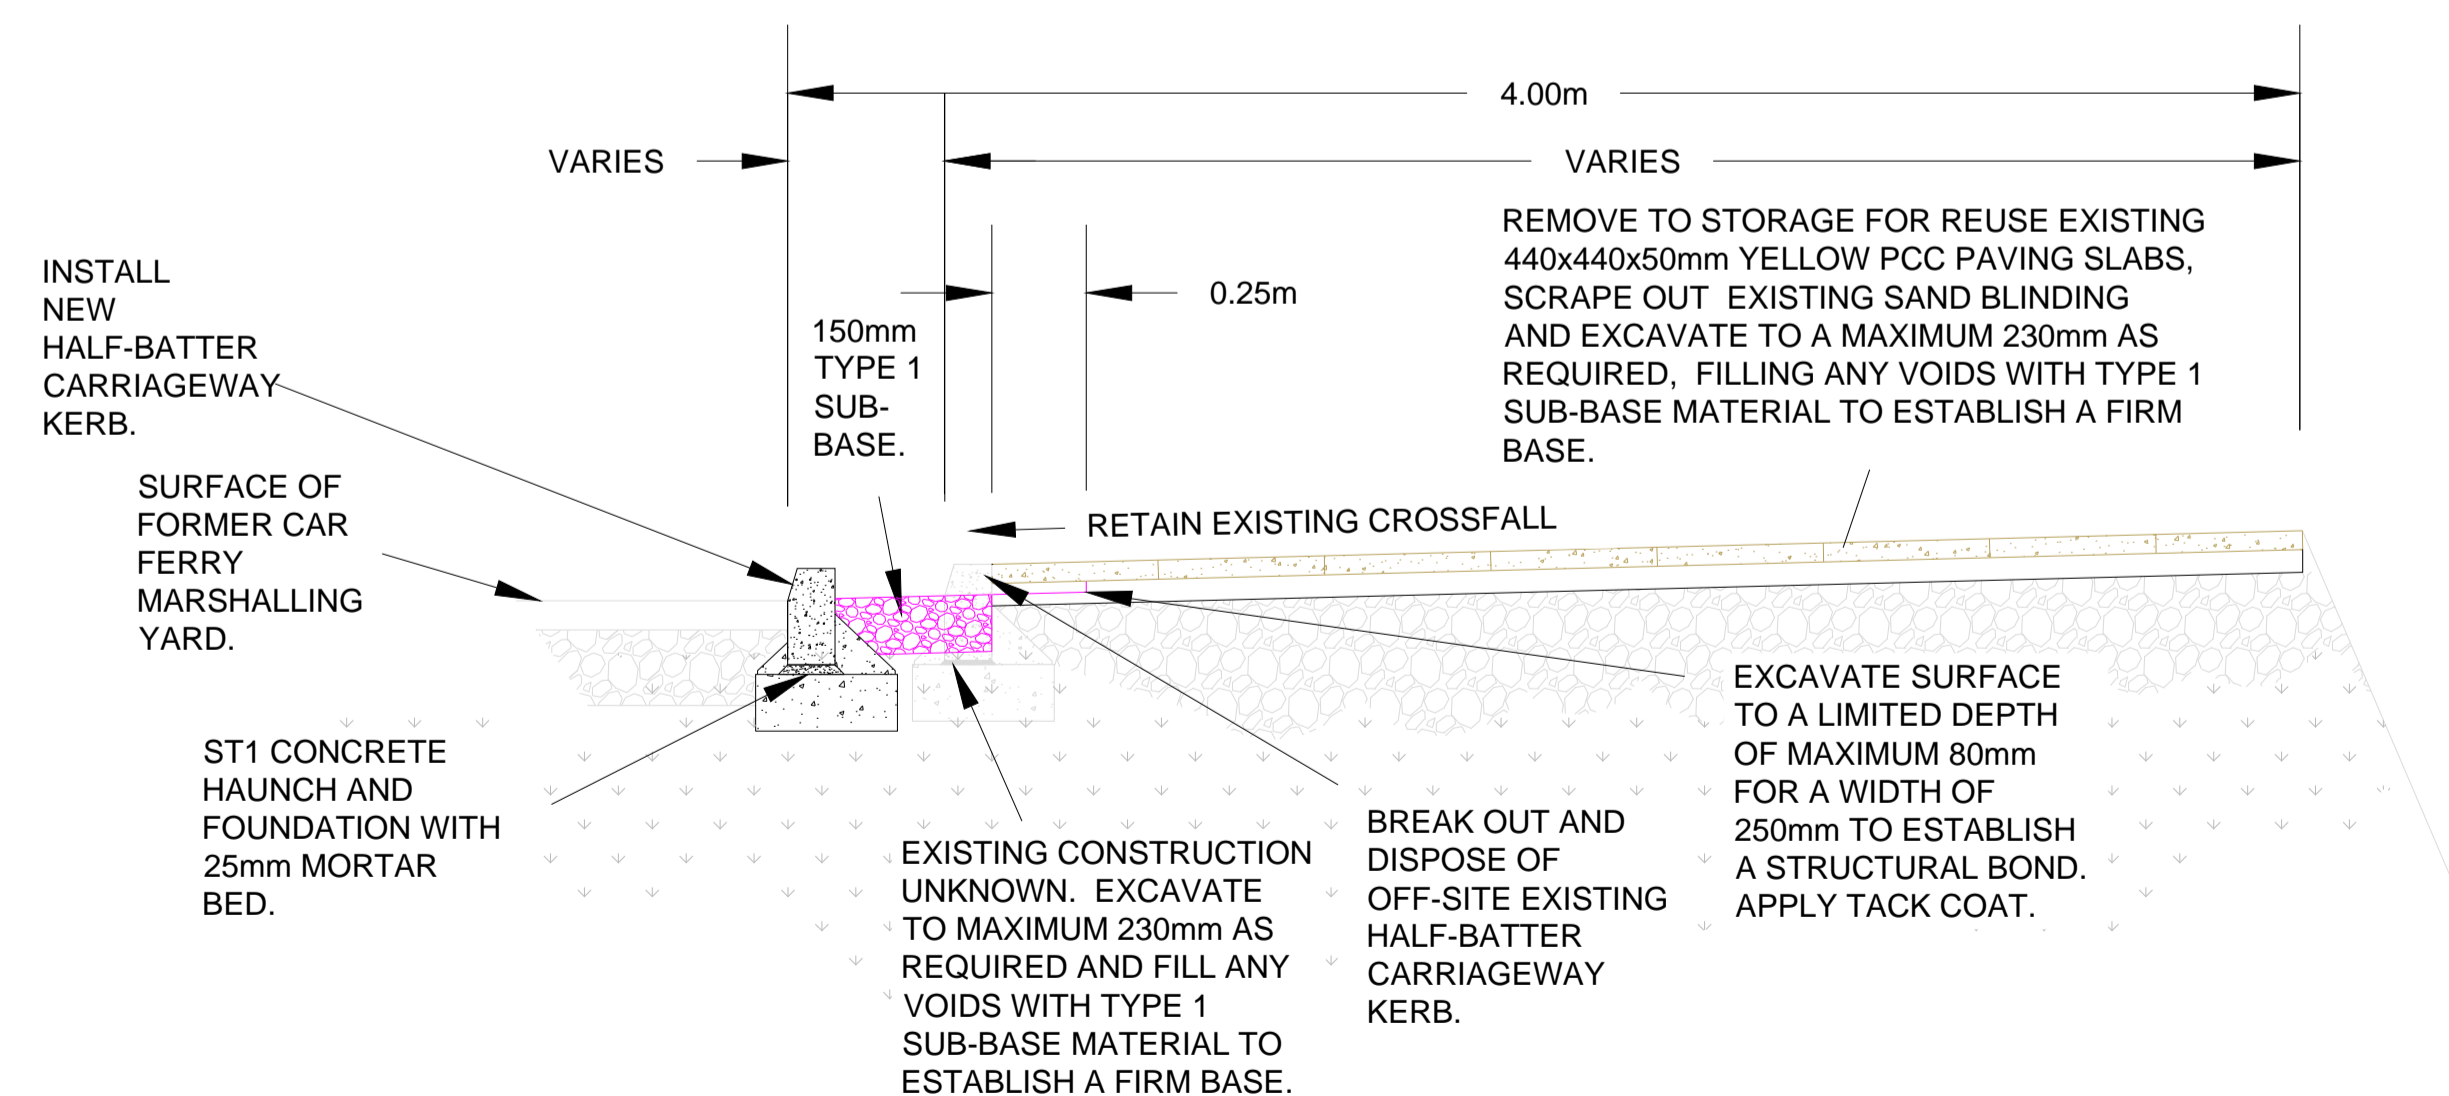

NOTE: SECTION C-C DETAILS REMOVALS AND PREPARATIONS FOR REPROFILING ONLY. REPROFILING WORK WILL BE COMPLETED IN ACCORDANCE WITH DWG 706/10/04/0007 SECTION D-D.

Notes:

Rev	Description	By	Date	Chk'd	Approved	Purpose of Issue

Client:





Project: ARGYLL AND BUTE COUNCIL DUNOON ESPLANADE					
Title: 706 ABC - DUNOON ESPLANADE SECTIONS 1 SHEET 6 of 9					
Scale: 1:20@A1	Drawn: CKM	Checked: TAH	Approved: PL	Drawing No.:	Rev:
DO NOT SCALE	Date: 25/09/14	Date: 25/09/14	Date: 25/09/14	706/10/04/0006	A



A1





**SECTION D-D  
TYPICAL CROSS SECTION OF  
SHARED-USE PATH  
SCALE 1:20@A1**

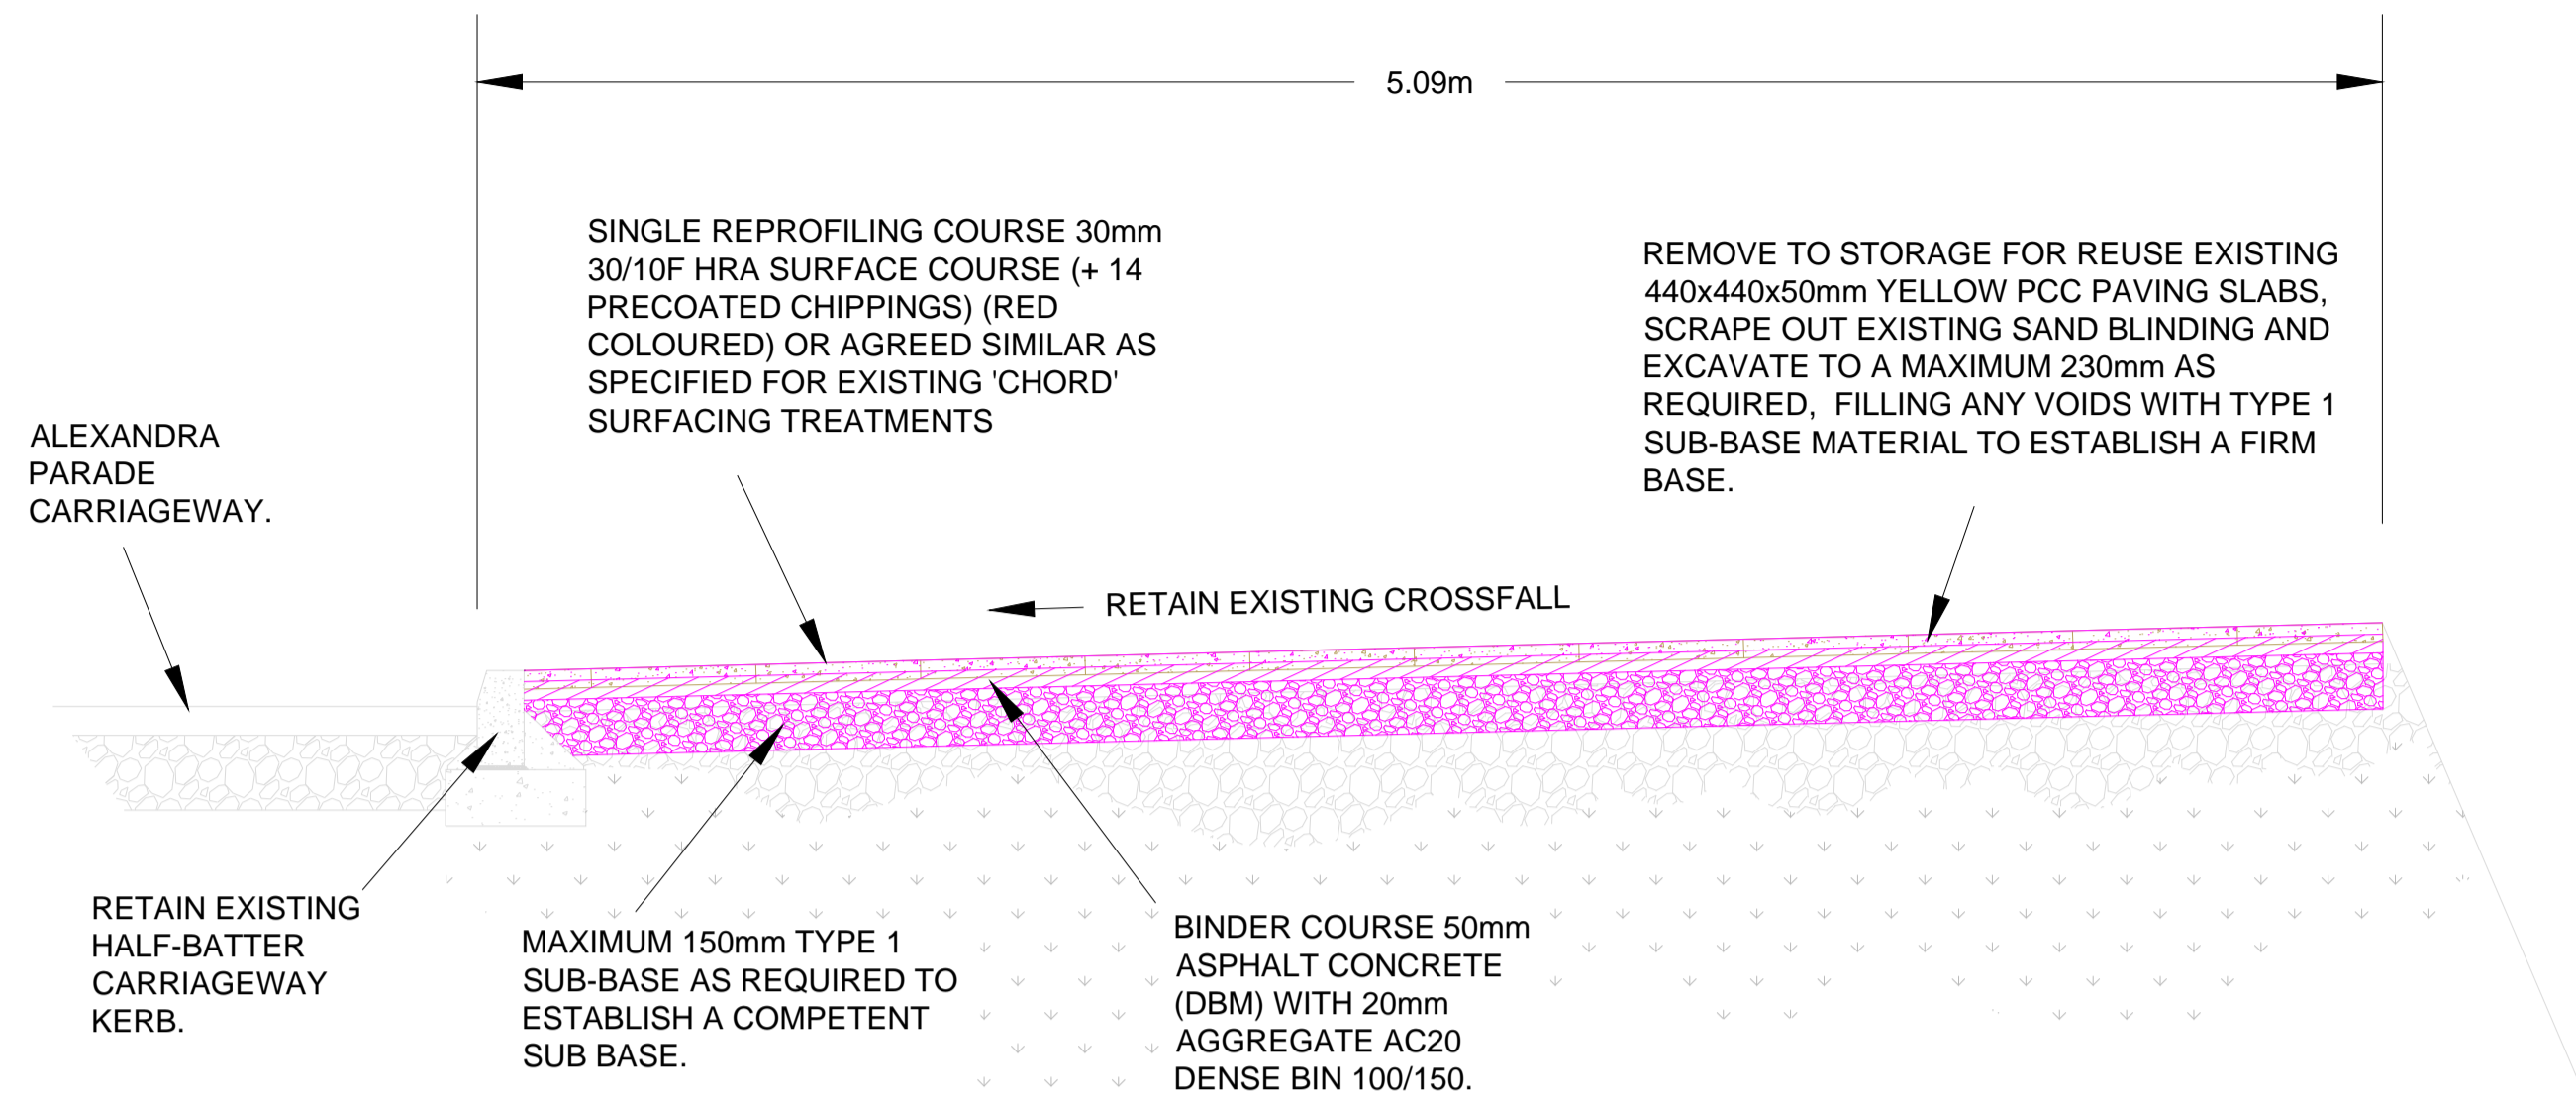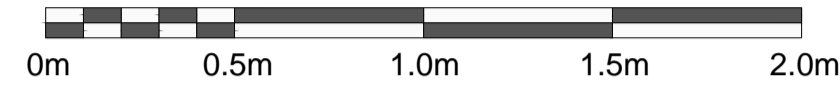

**SECTION E-E  
TYPICAL CROSS SECTION OF  
SHARED-USE PATH  
SCALE 1:20@A1**

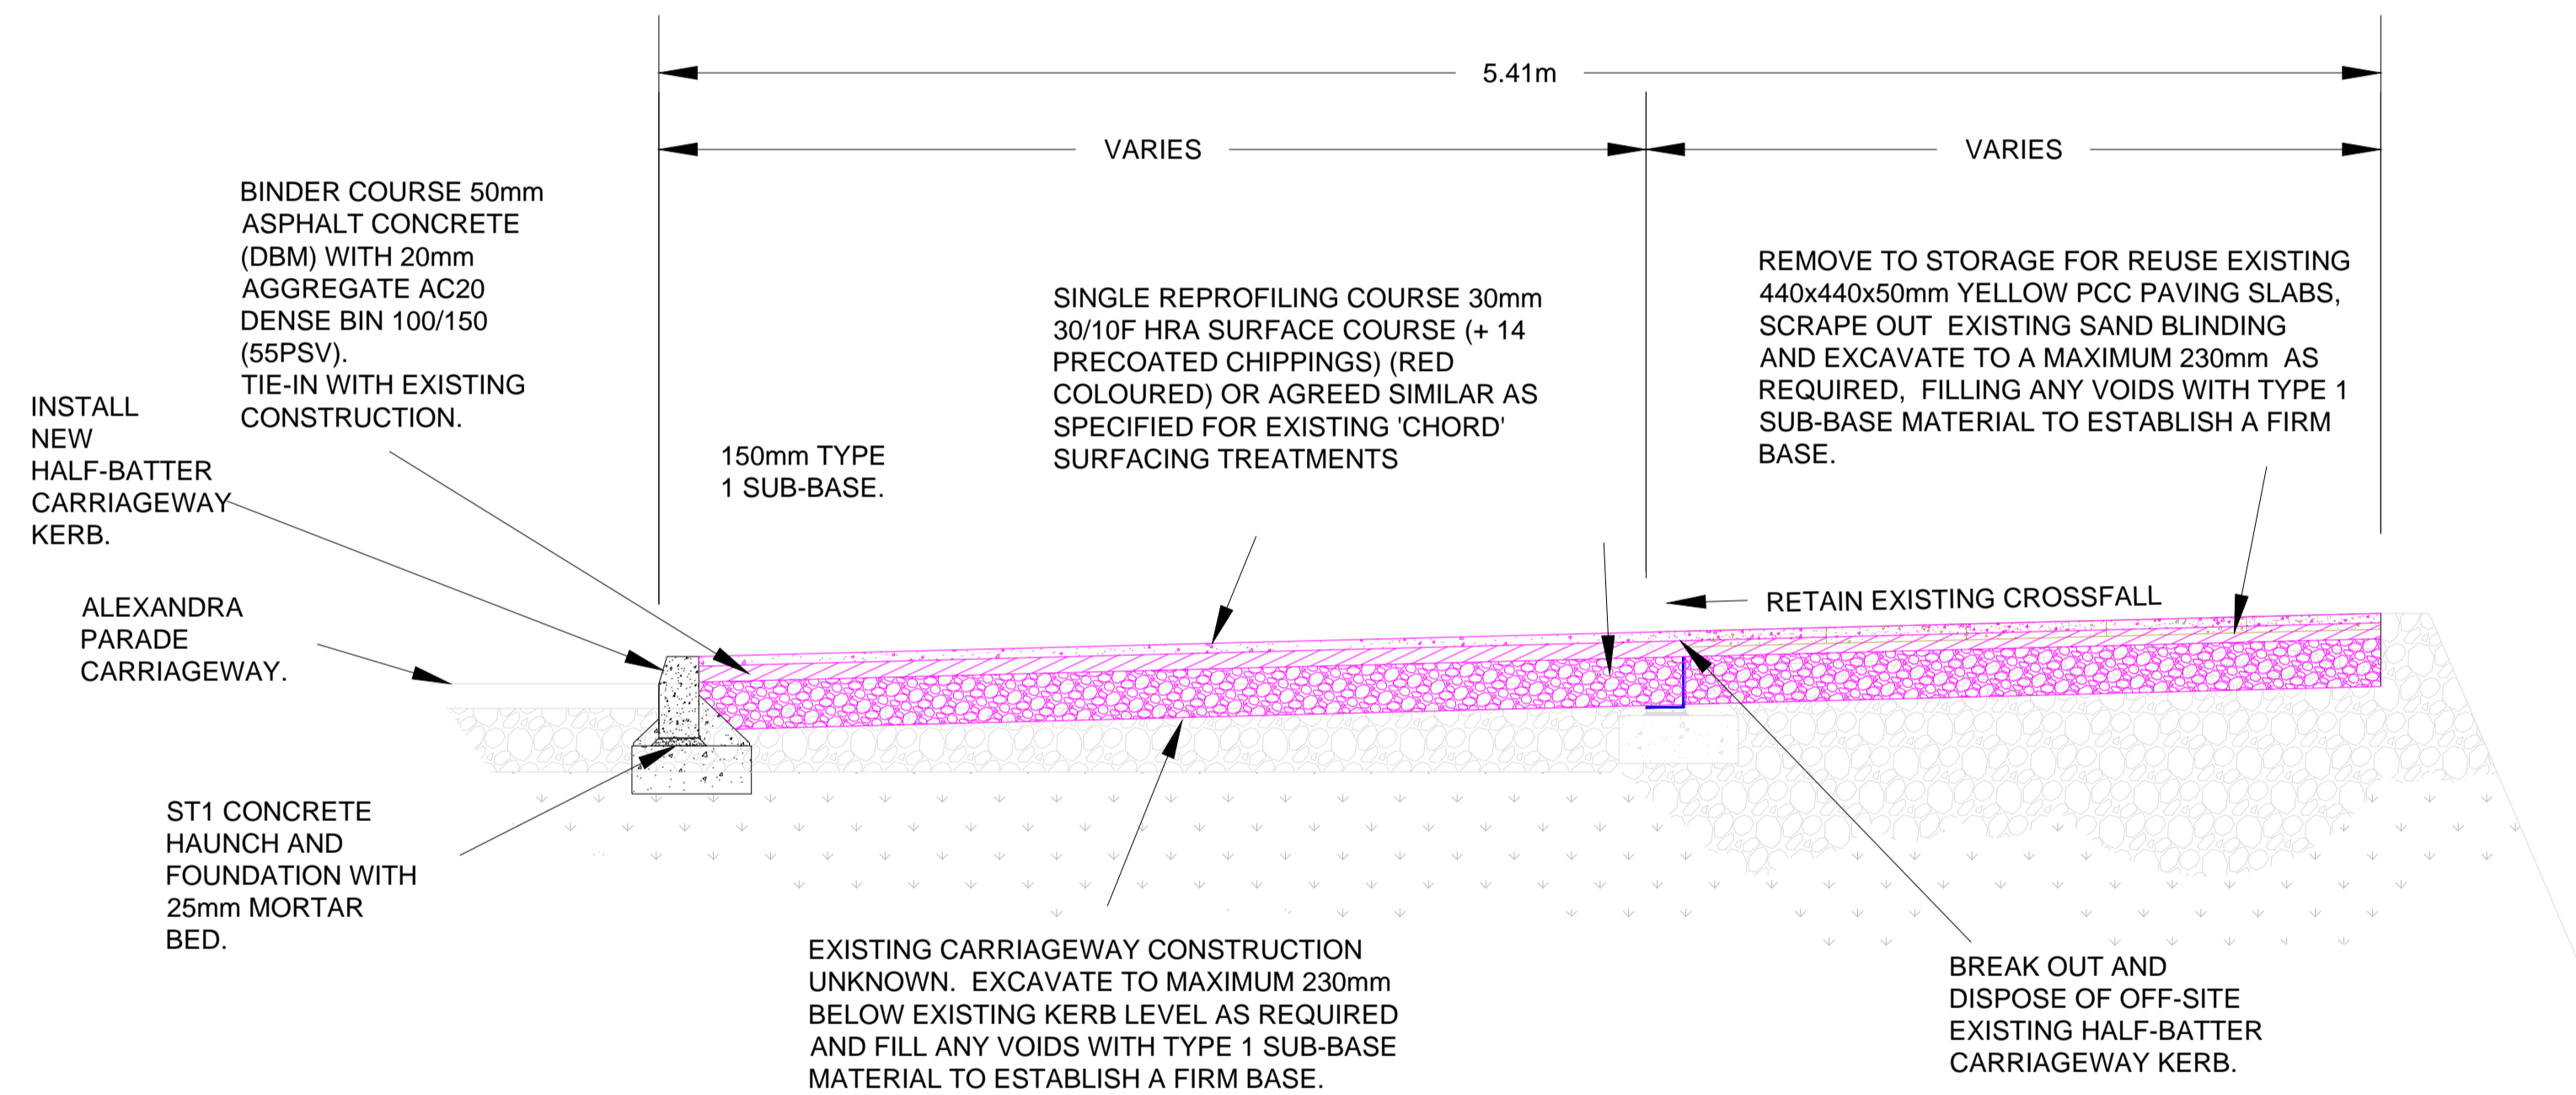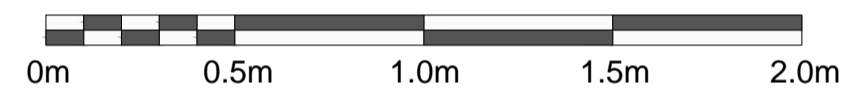

**SECTION F-F  
TYPICAL CROSS SECTION OF  
SHARED-USE PATH  
SCALE 1:20@A1**

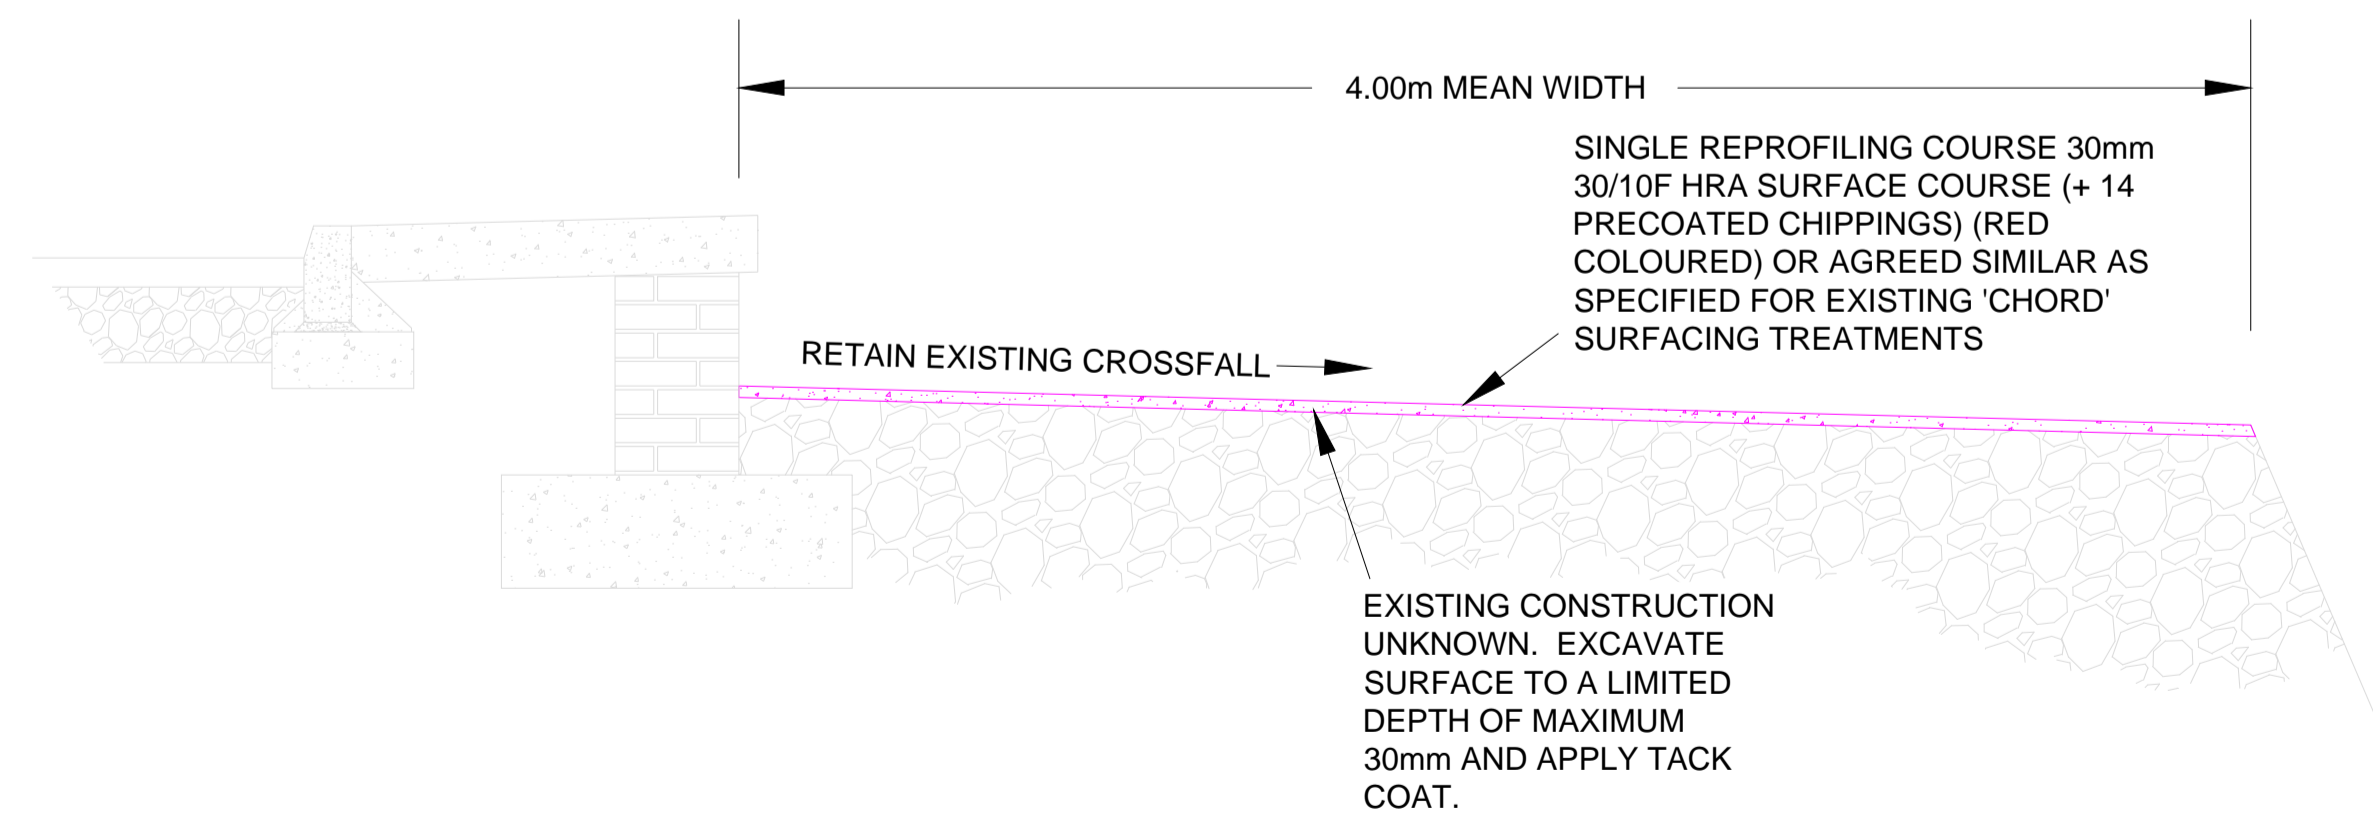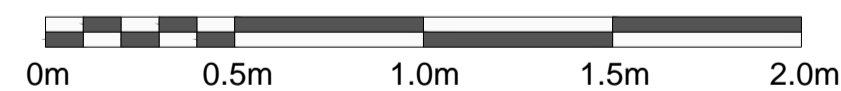

Notes :

Rev	Description	By	Date	Chk'd	Approved	Purpose of Issue


Client



Project						ARGYLL AND BUTE COUNCIL DUNOON ESPLANADE
Title						706 ABC - DUNOON ESPLANADE SECTIONS 2 SHEET 7 of 9
Scale	Drawn	Checked	Approved	Drawing No.		
1:20@A1	CKM	TAH	PL	706/10/04/0007		
DO NOT SCALE	Date	Date	Date	Rev		
	25/09/14	25/09/14	25/09/14	A		


A1



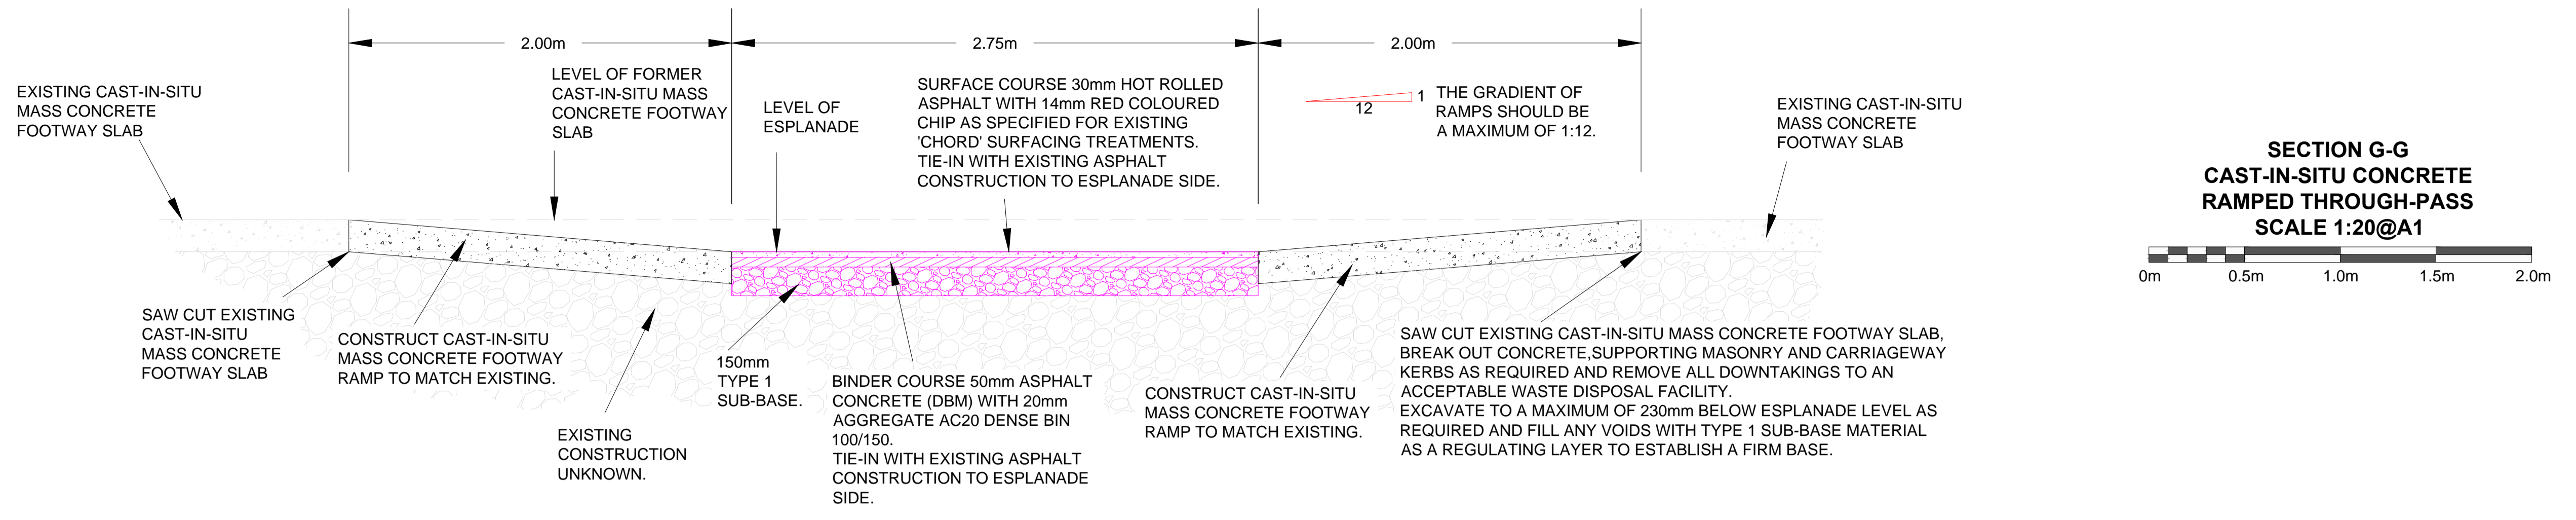


**SECTION G-G  
CAST-IN-SITU CONCRETE  
RAMPED THROUGH-PASS  
SCALE 1:20@A1**

0m 0.5m 1.0m 1.5m 2.0m

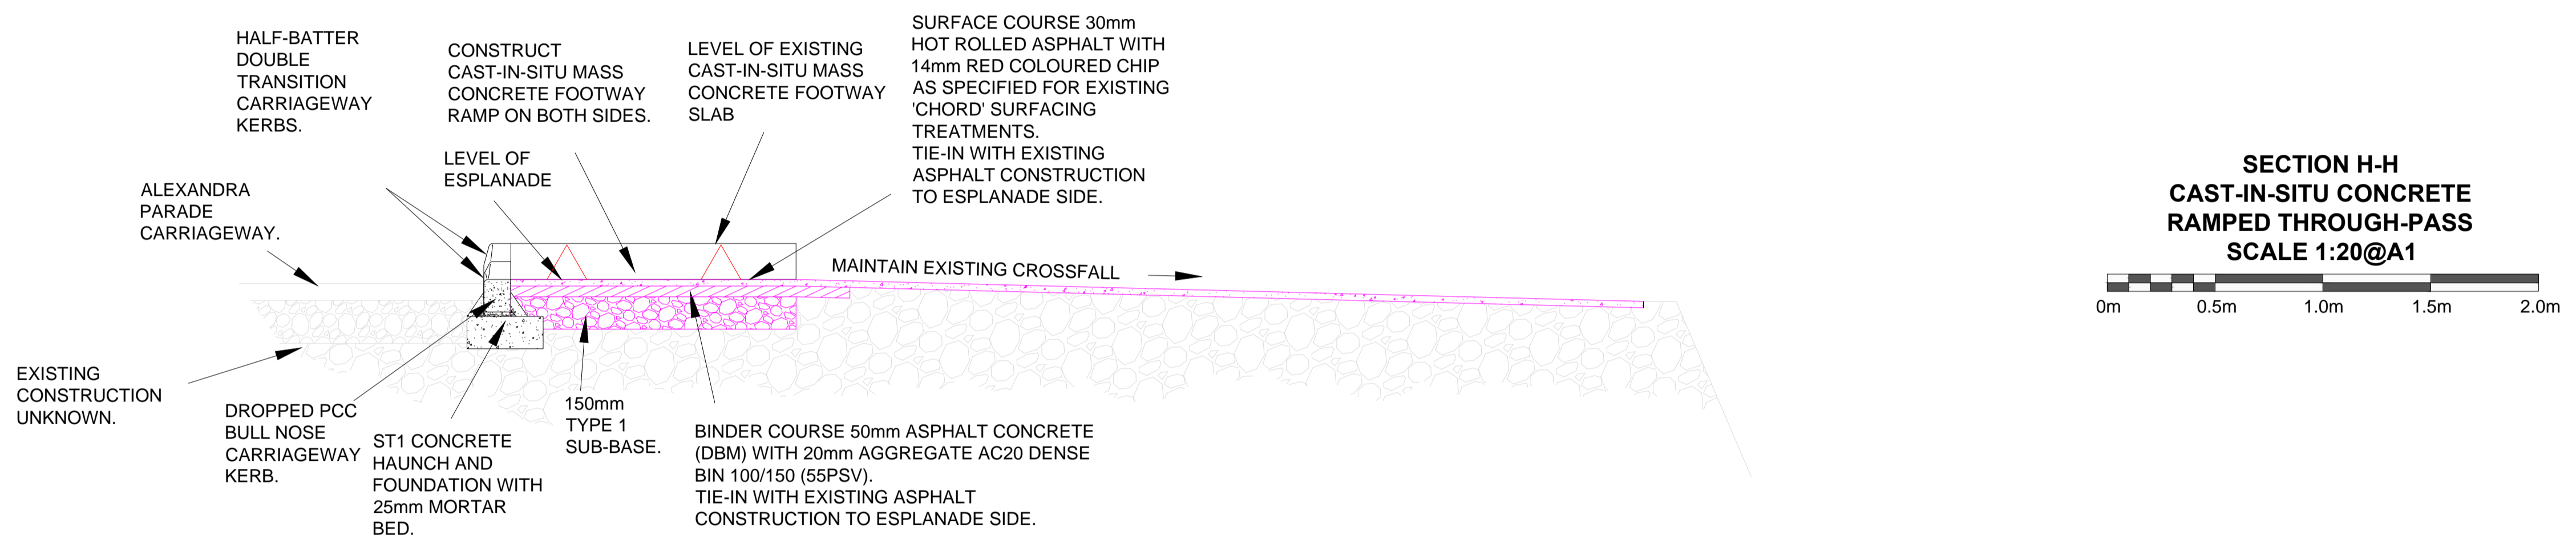

**SECTION H-H  
CAST-IN-SITU CONCRETE  
RAMPED THROUGH-PASS  
SCALE 1:20@A1**

0m 0.5m 1.0m 1.5m 2.0m



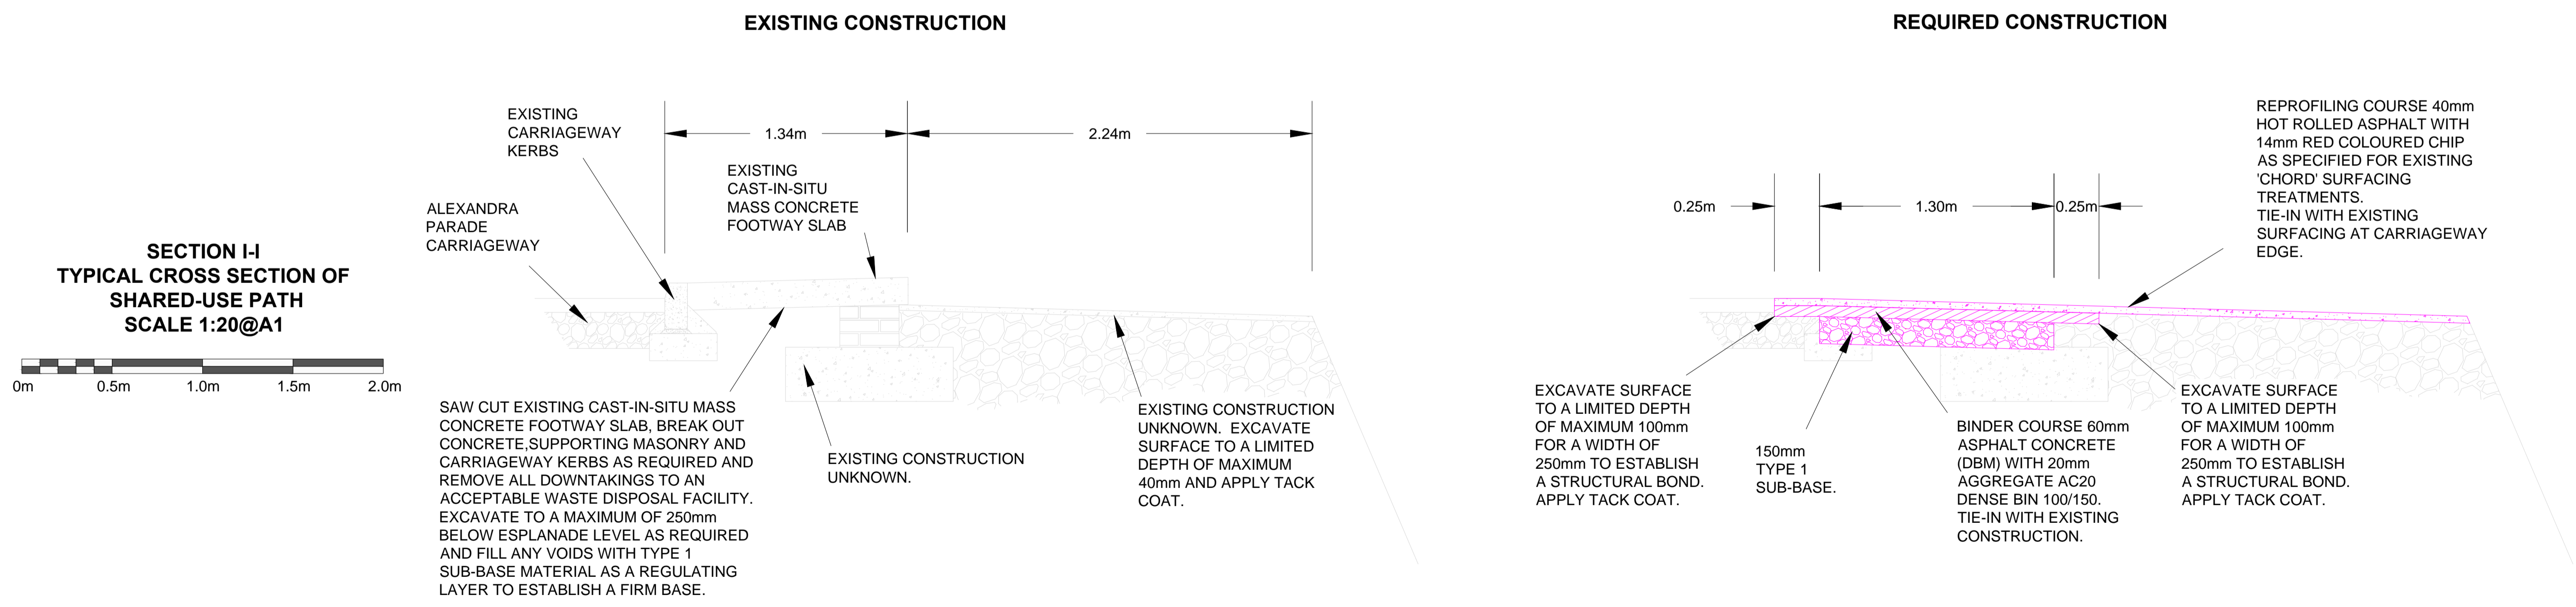




**SECTION I-I  
TYPICAL CROSS SECTION OF  
SHARED-USE PATH  
SCALE 1:20@A1**

0m 0.5m 1.0m 1.5m 2.0m

Notes:	Rev	Description	By	Date	Chk'd	Approved	Purpose of Issue	Client <b>Argyll and Bute Council</b> Transport Planning & Engineering <b>TP&amp;E</b>	Project ARGYLL AND BUTE COUNCIL DUNOON ESPLANADE	Title 706 ABC - DUNOON ESPLANADE SECTIONS 3 SHEET 8 of 9	Scale 1:20@A1 DO NOT SCALE	Drawn	Checked	Approved	Drawing No. 706/10/04/0008	Rev A
												CKM	TAH	PL		
												Date	Date	Date		
												25/09/14	25/09/14	25/09/14		

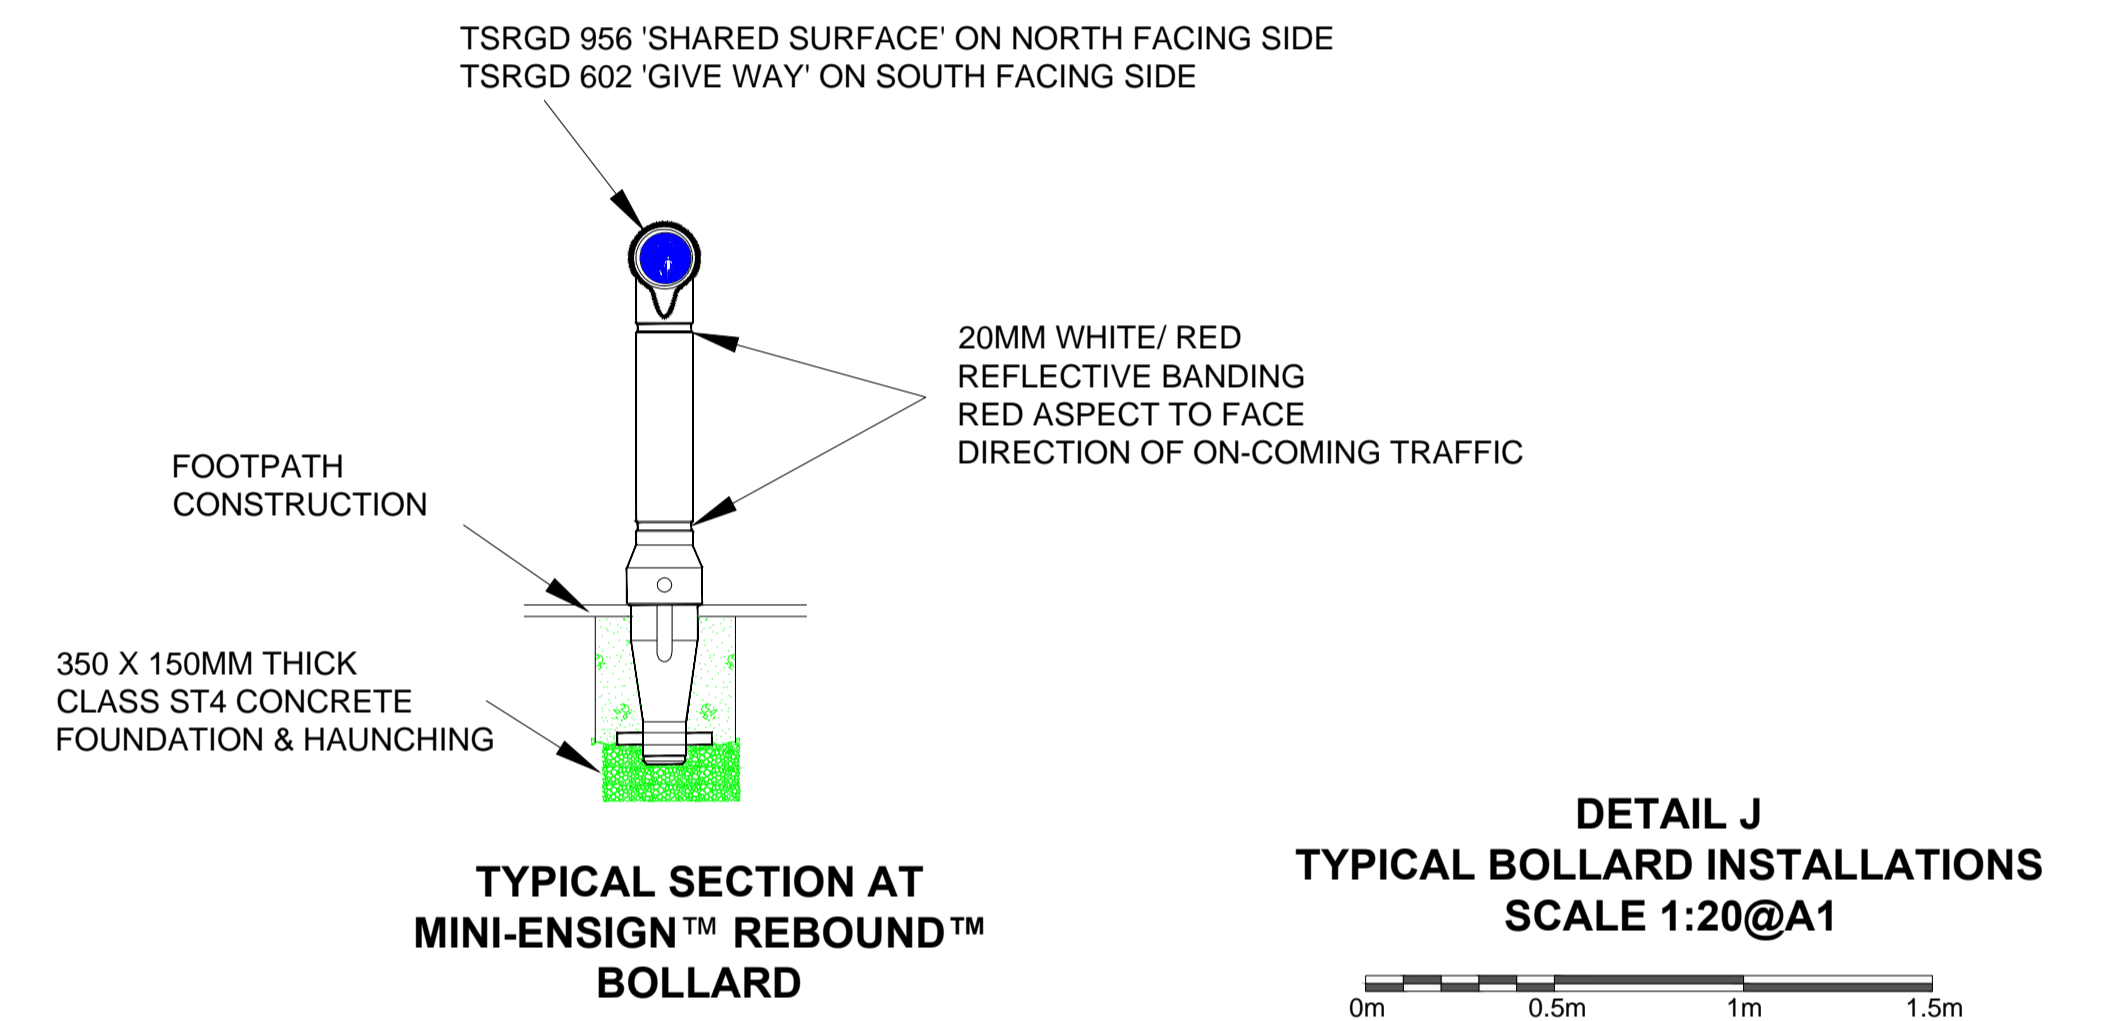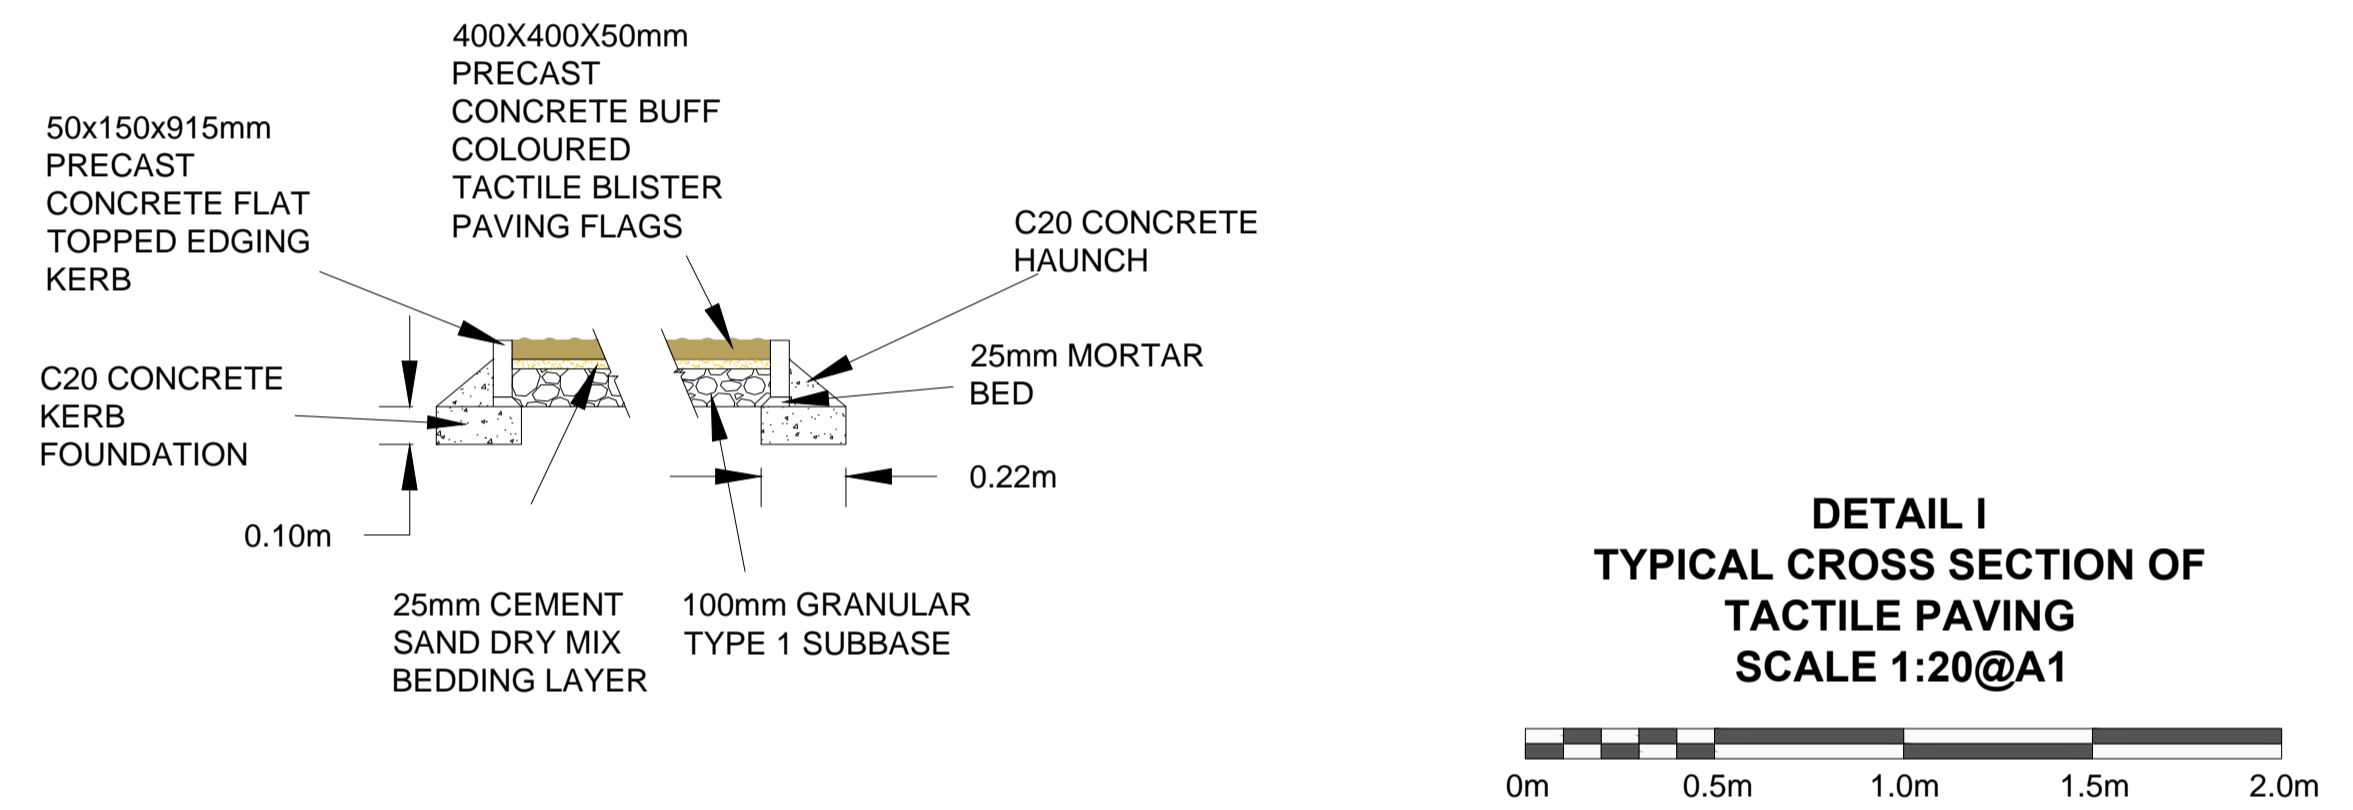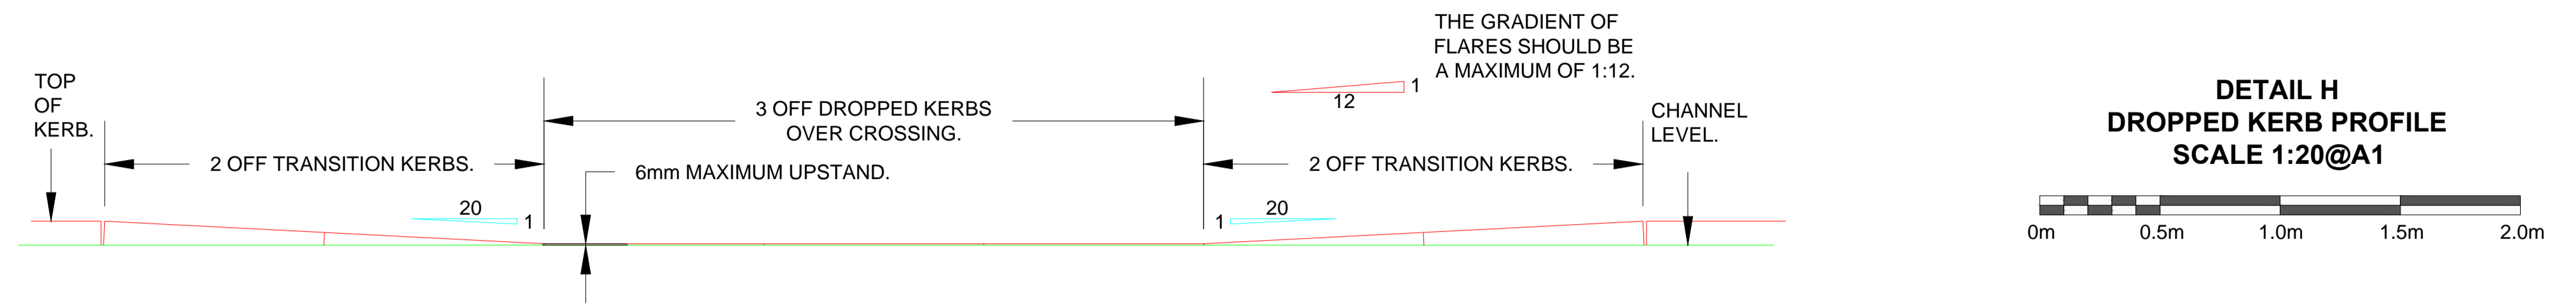



Notes :	Rev	Description	By	Date	Chk'd	Approved	Purpose of Issue	Client	 	Project ARGYLL AND BUTE COUNCIL DUNOON ESPLANADE				Rev
										Title 706 ABC - DUNOON ESPLANADE DETAILS SHEET 9 of 9				
								Scale 1:20@A1	Drawn CKM	Checked TAH	Approved PL	Drawing No. 706/10/04/0009	A	
								DO NOT SCALE	Date 25/09/14	Date 25/09/14	Date 25/09/14			

A1