



- ALL DIMENSIONS IN METRES UNLESS OTHERWISE NOTED. DO NOT SCALE.
- ALL LEVELS IN METRES AND REDUCED TO ORDINANCE DATUM UNLESS OTHERWISE NOTED.
- ALL LEVELS ARE TO BE CONFIRMED DURING DETAILED DESIGN SUBJECT TO LOCATION AND DEPTH OF OTHER UTILITIES.
- THESE DRAWINGS ARE PROVIDED IN ACCORDANCE WITH REQUIREMENTS OF SECTION 60 AND SCHEDULE 2 OF THE FLOOD RISK MANAGEMENT (SCOTLAND) ACT 2009 AND PART III OF THE FLOOD RISK MANAGEMENT (FLOOD PROTECTION SCHEMES, POTENTIALLY VULNERABLE AREAS AND LOCAL PLAN DISTRICTS) (SCOTLAND) REGULATIONS 2010.
- OPERATIONS ARE FULLY DESCRIBED IN THE SCHEME DOCUMENTS.
- THIS DRAWING IS TO BE READ IN CONJUNCTION WITH 2140-2142

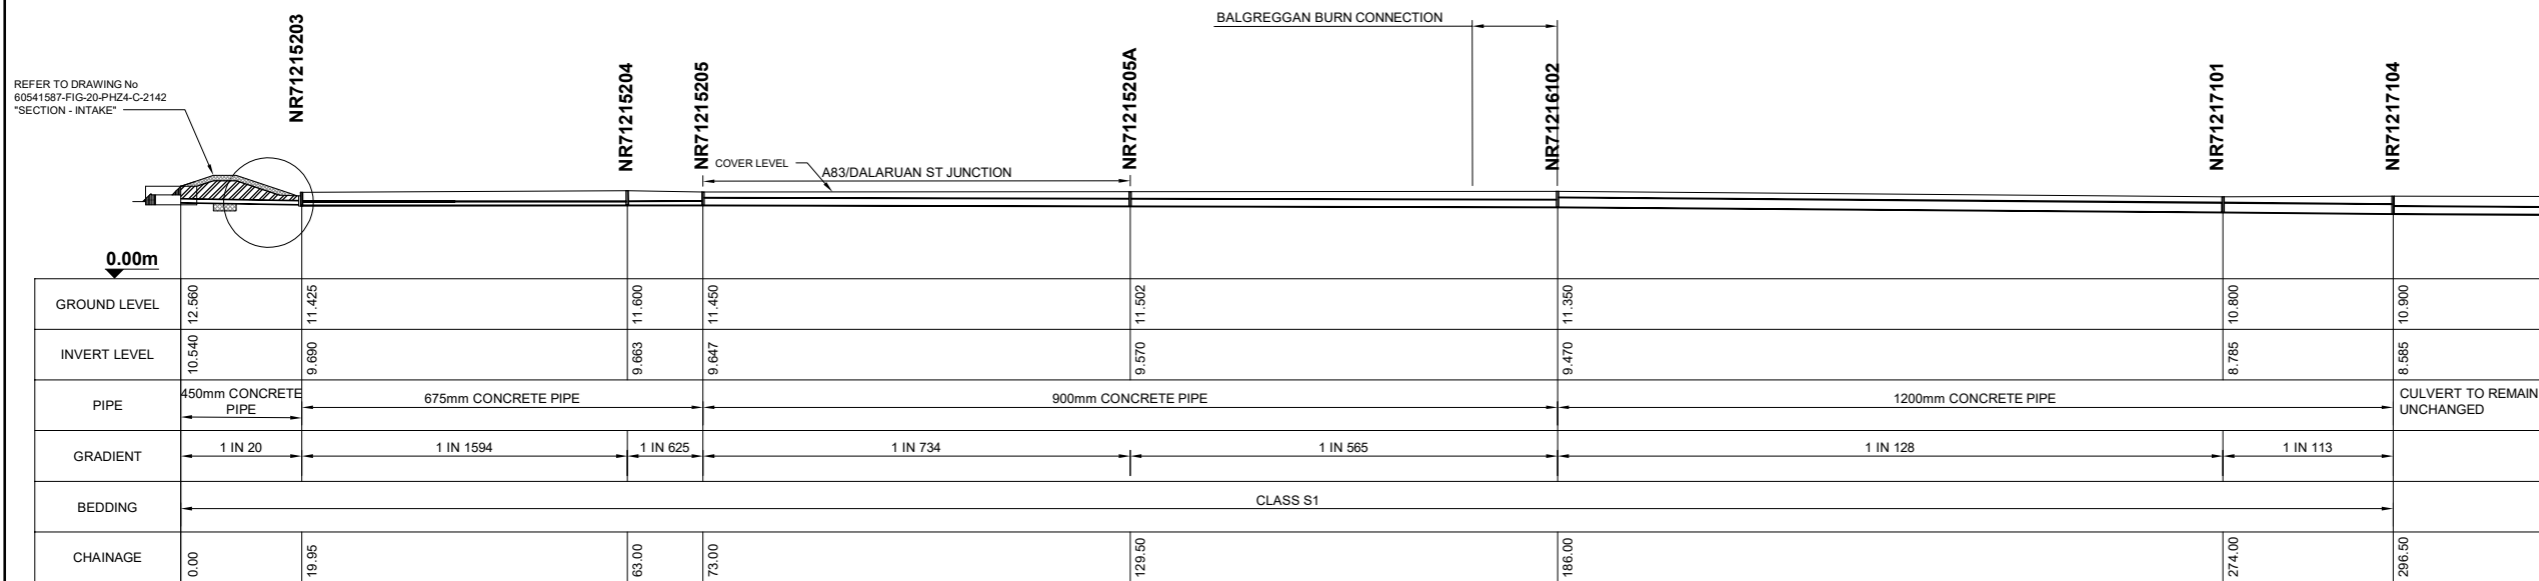

NR71215203 TO NR71217104

Scale 1:500

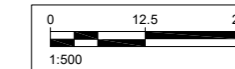

ISSUE/REVISION

I/R	DATE	DESCRIPTION
A	03/05/19	FRM ACT NOTIFICATION

PROJECT NUMBER

60541587

SHEET TITLE

DALARUAN CULVERT
LONG SECTIONS

SHEET NUMBER

60541587-FIG-20-PHZ4-C-2141