


ARGYLL & BUTE COUNCIL --- DEVELOPMENT & INFRASTRUCTURE SERVICES

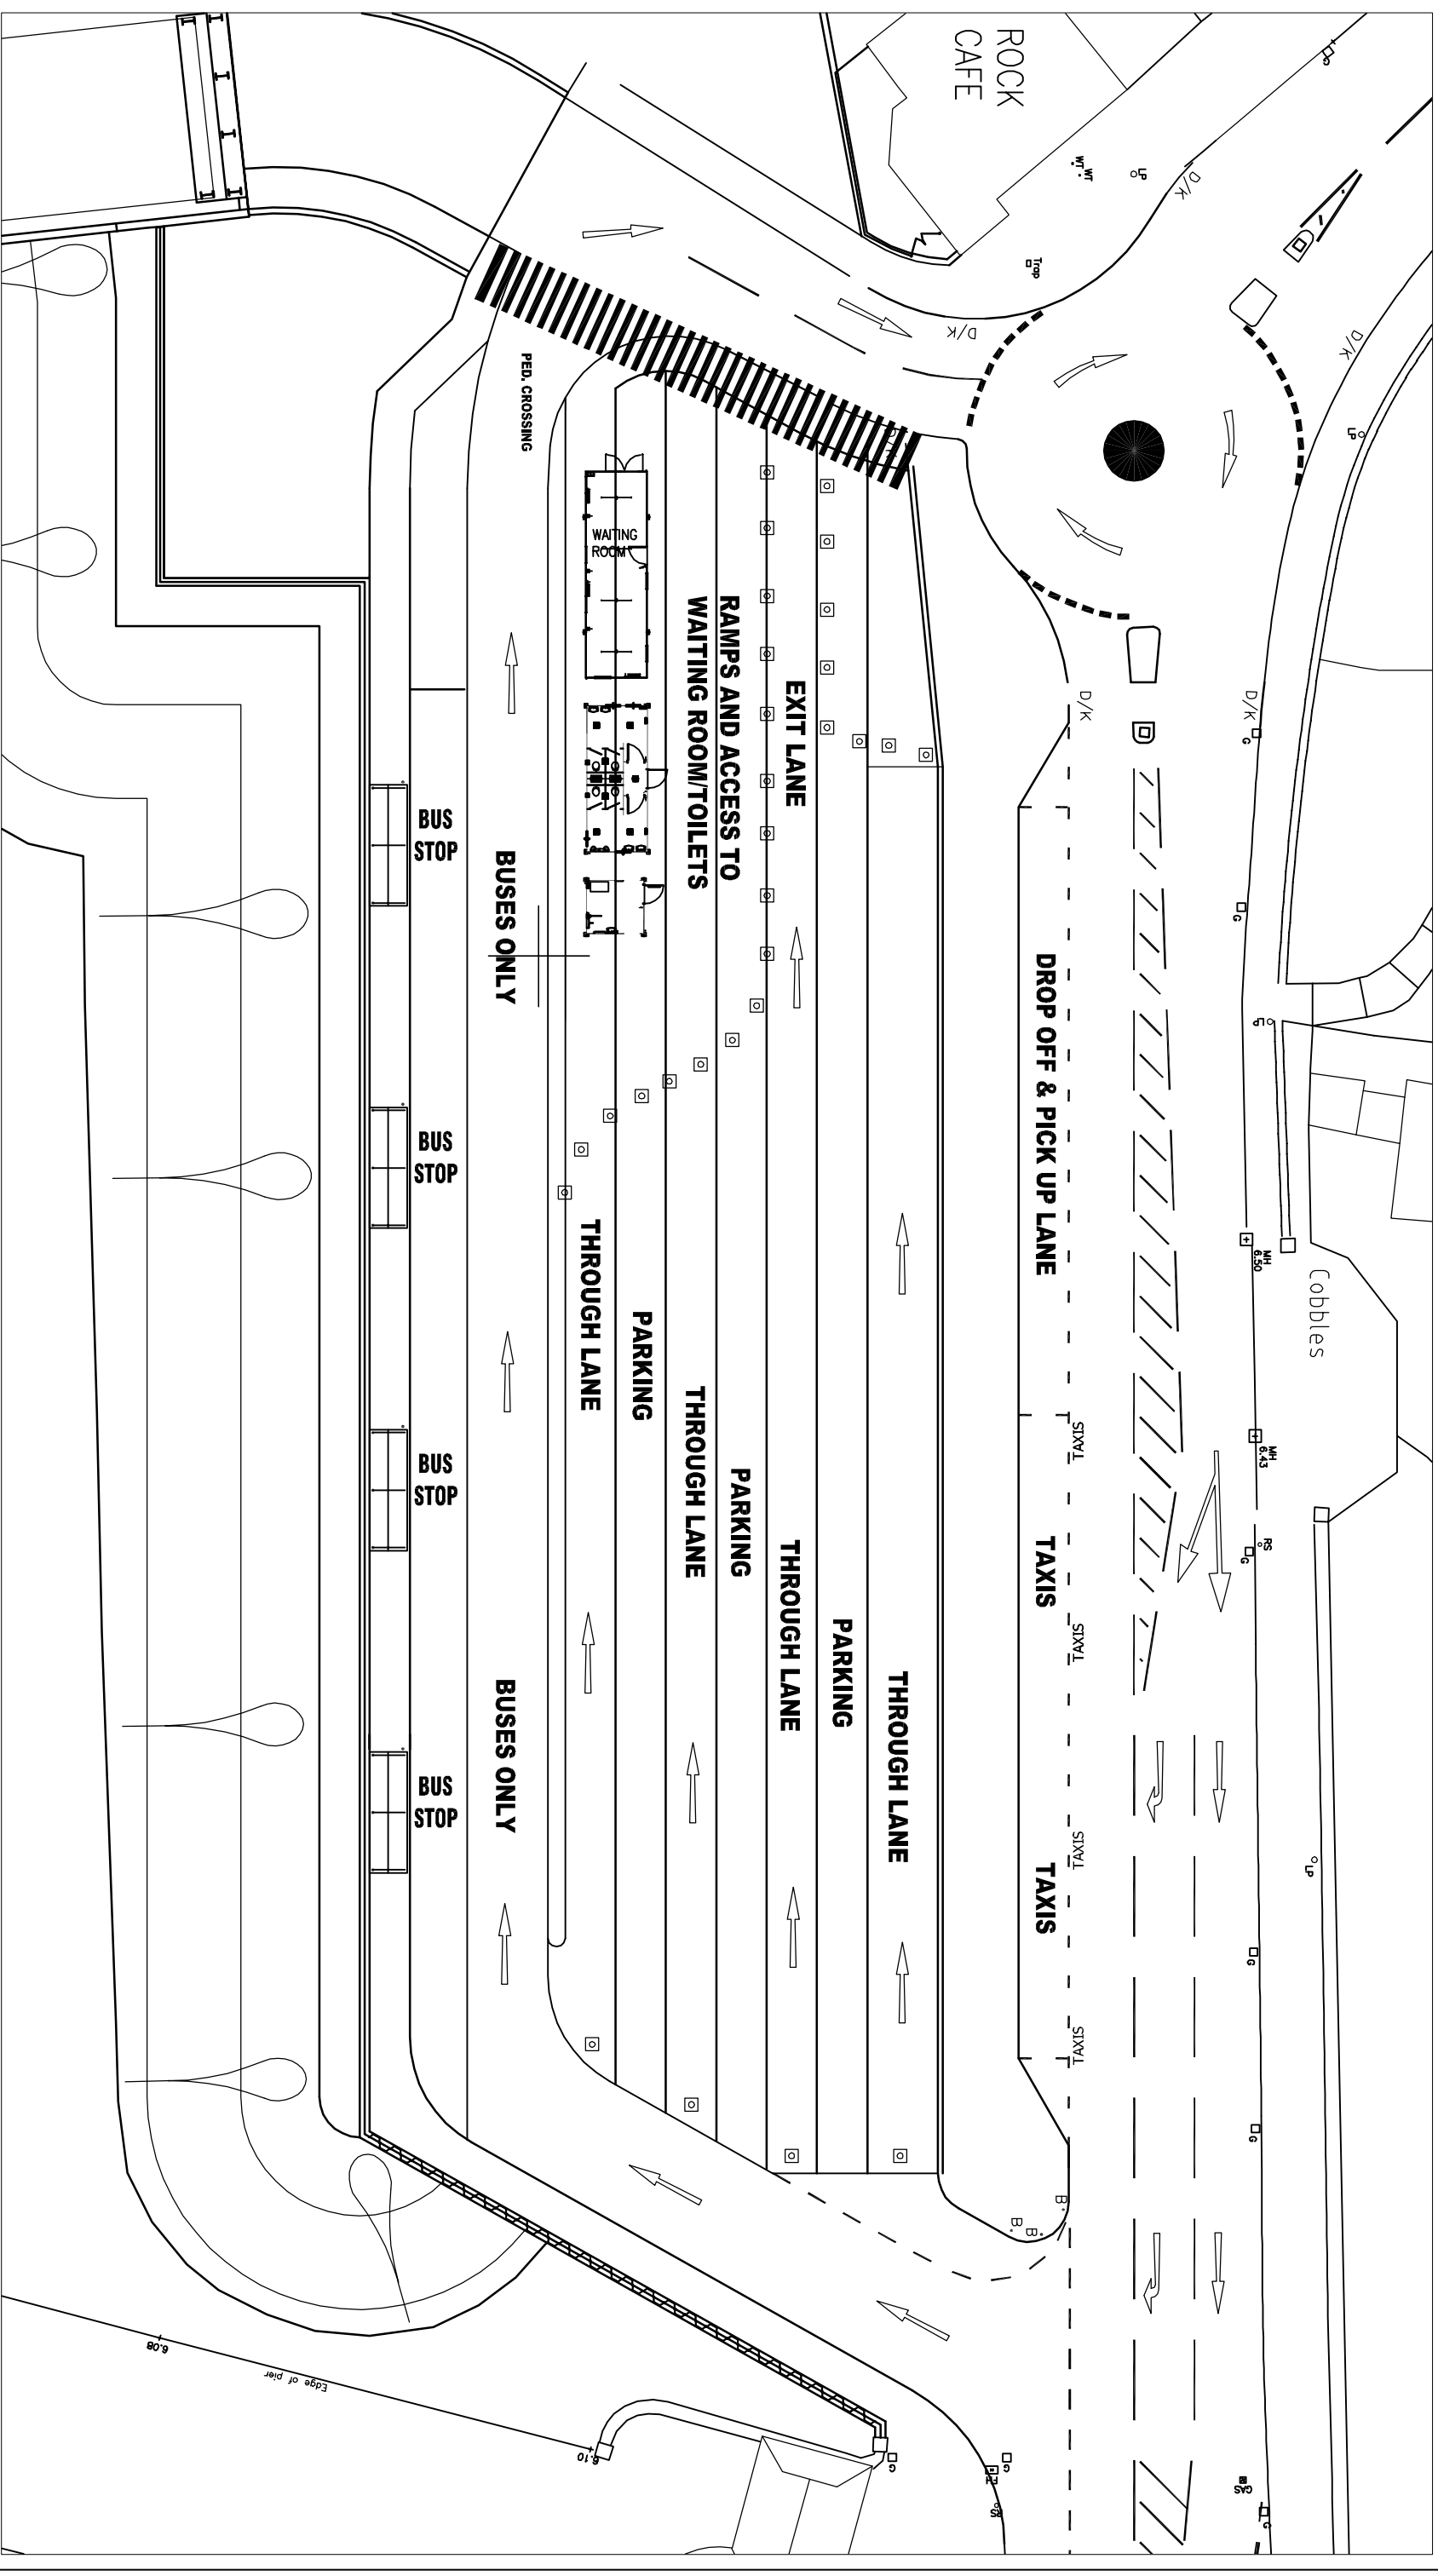

TITLE

**DUNOON BREAKWATER
MUSTERING AREA
TEMPORARY TRAFFIC ARRANGEMENT**

ACAD FILE REF :- XXXXXXXXXXXXXXXXXXXXXXXXXX

MANSE BRAE, LOCHGILPHEAD, ARGYLL, PA31 8RD

DIRECTOR OF DEVELOPMENT & INFRASTRUCTURE
SANDY MAC TAGGART

DRAWN BY AF DRAWING NUMBER:
DUN/TRA/001A

TRACED BY AF

CHECKED BY AF

APPROVED BY AF

DATE JUNE 2011

SCALE:
NTS

DATE ISSUED:

