



© Crown copyright and database right 2016. All rights reserved. Ordnance Survey Licence Number 100023368

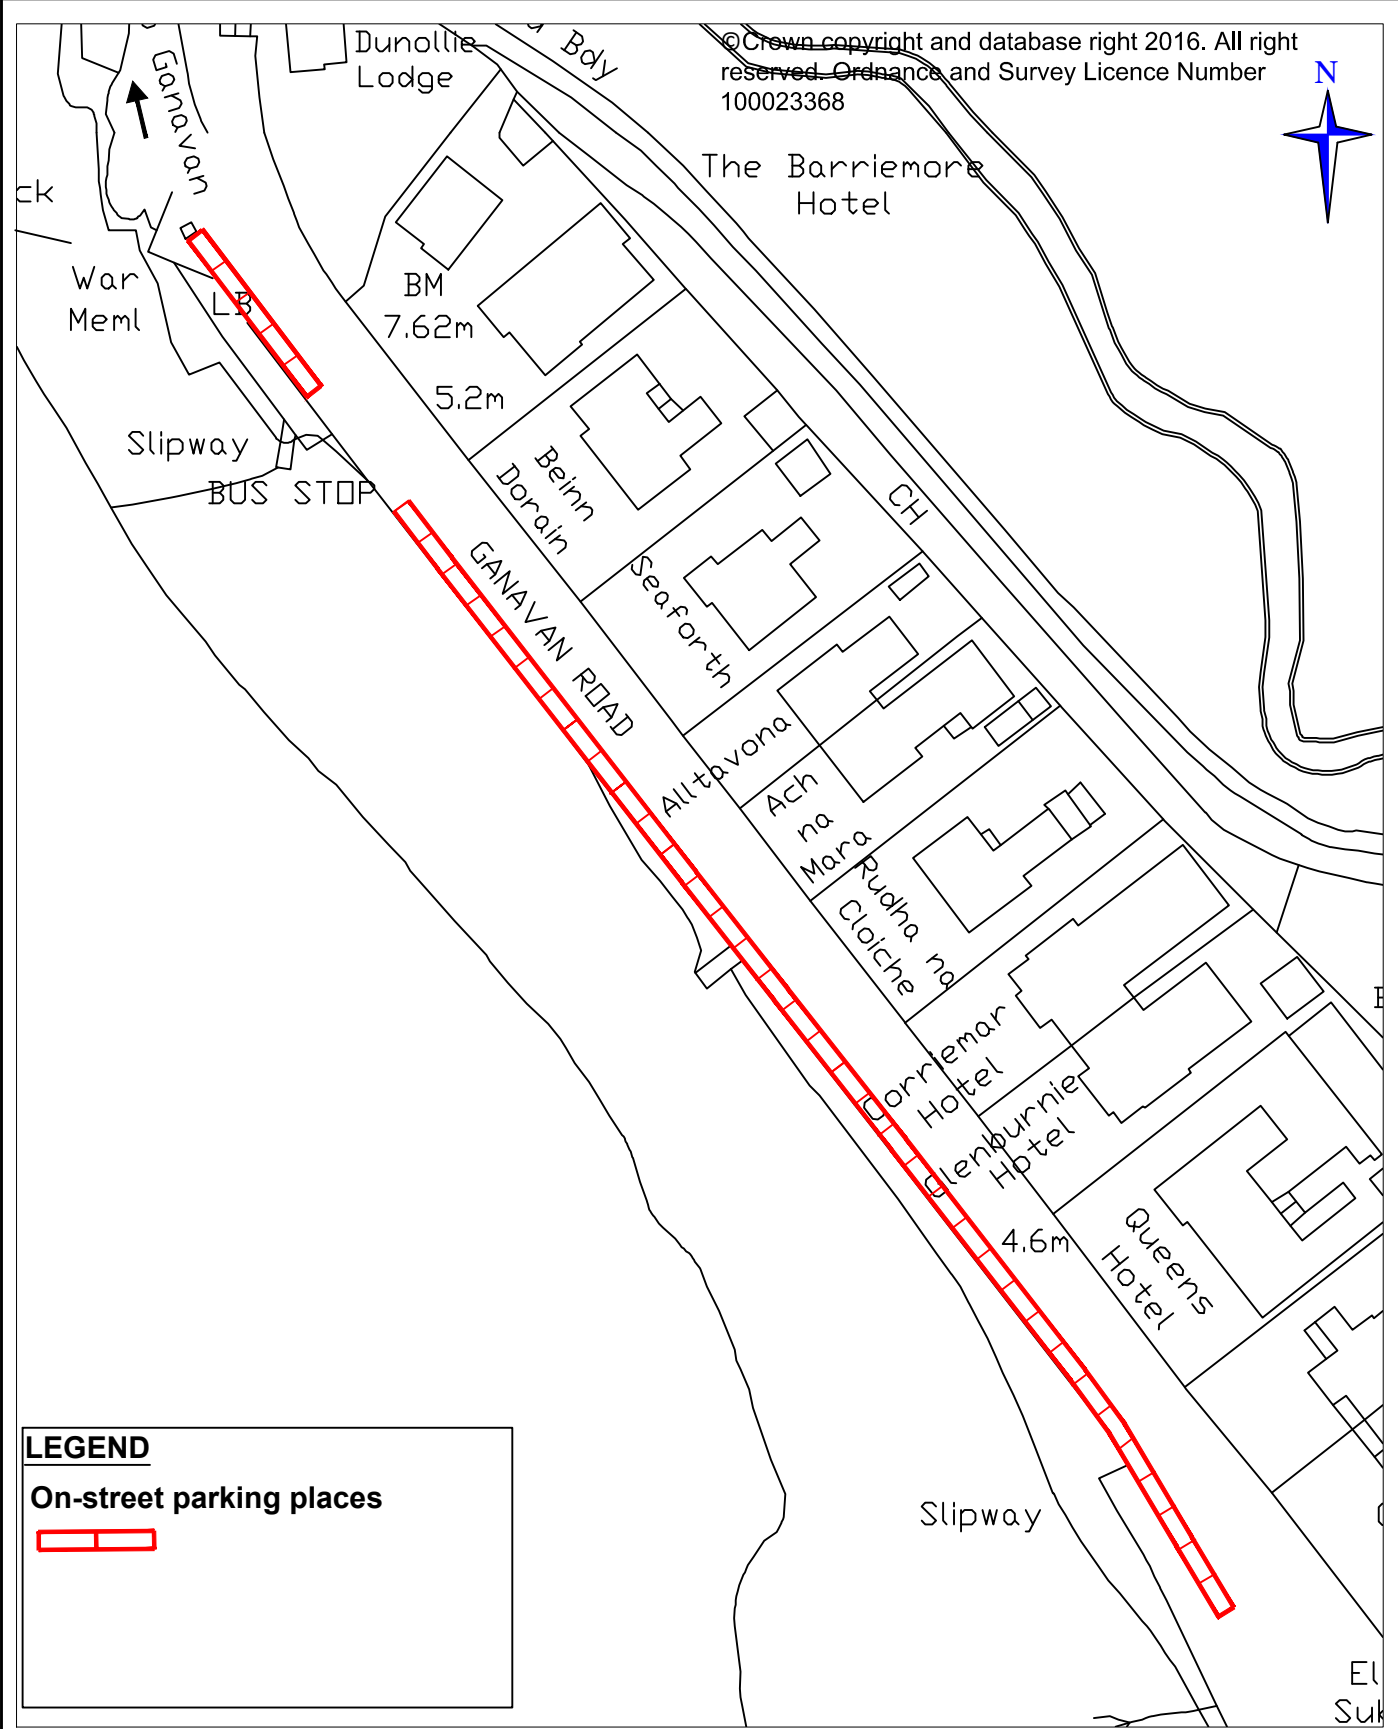

**LEGEND**

**On-street parking places**



ORDER TITLE

**ARGYLL AND BUTE COUNCIL  
(ON-STREET PARKING PLACES AND  
CHARGES)(OBAN) ORDER 2018**

ISSUING OFFICE:- ROADS & AMENITY SERVICES  
1A MANSE BRAE, LOCHGILPHEAD, ARGYLL, PA31 8RD

EXECUTIVE DIRECTOR PIPPA MILNE  
DEVELOPMENT & INFRASTRUCTURE

DRAWING NUMBER: T424

SCALE: 1:1000

DATE: JANUARY 2018

