

**LEGEND**


**No waiting at any time**



**On-street parking places**



©Crown copyright and database right 2016. All right reserved. Ordnance and Survey Licence Number 100023368

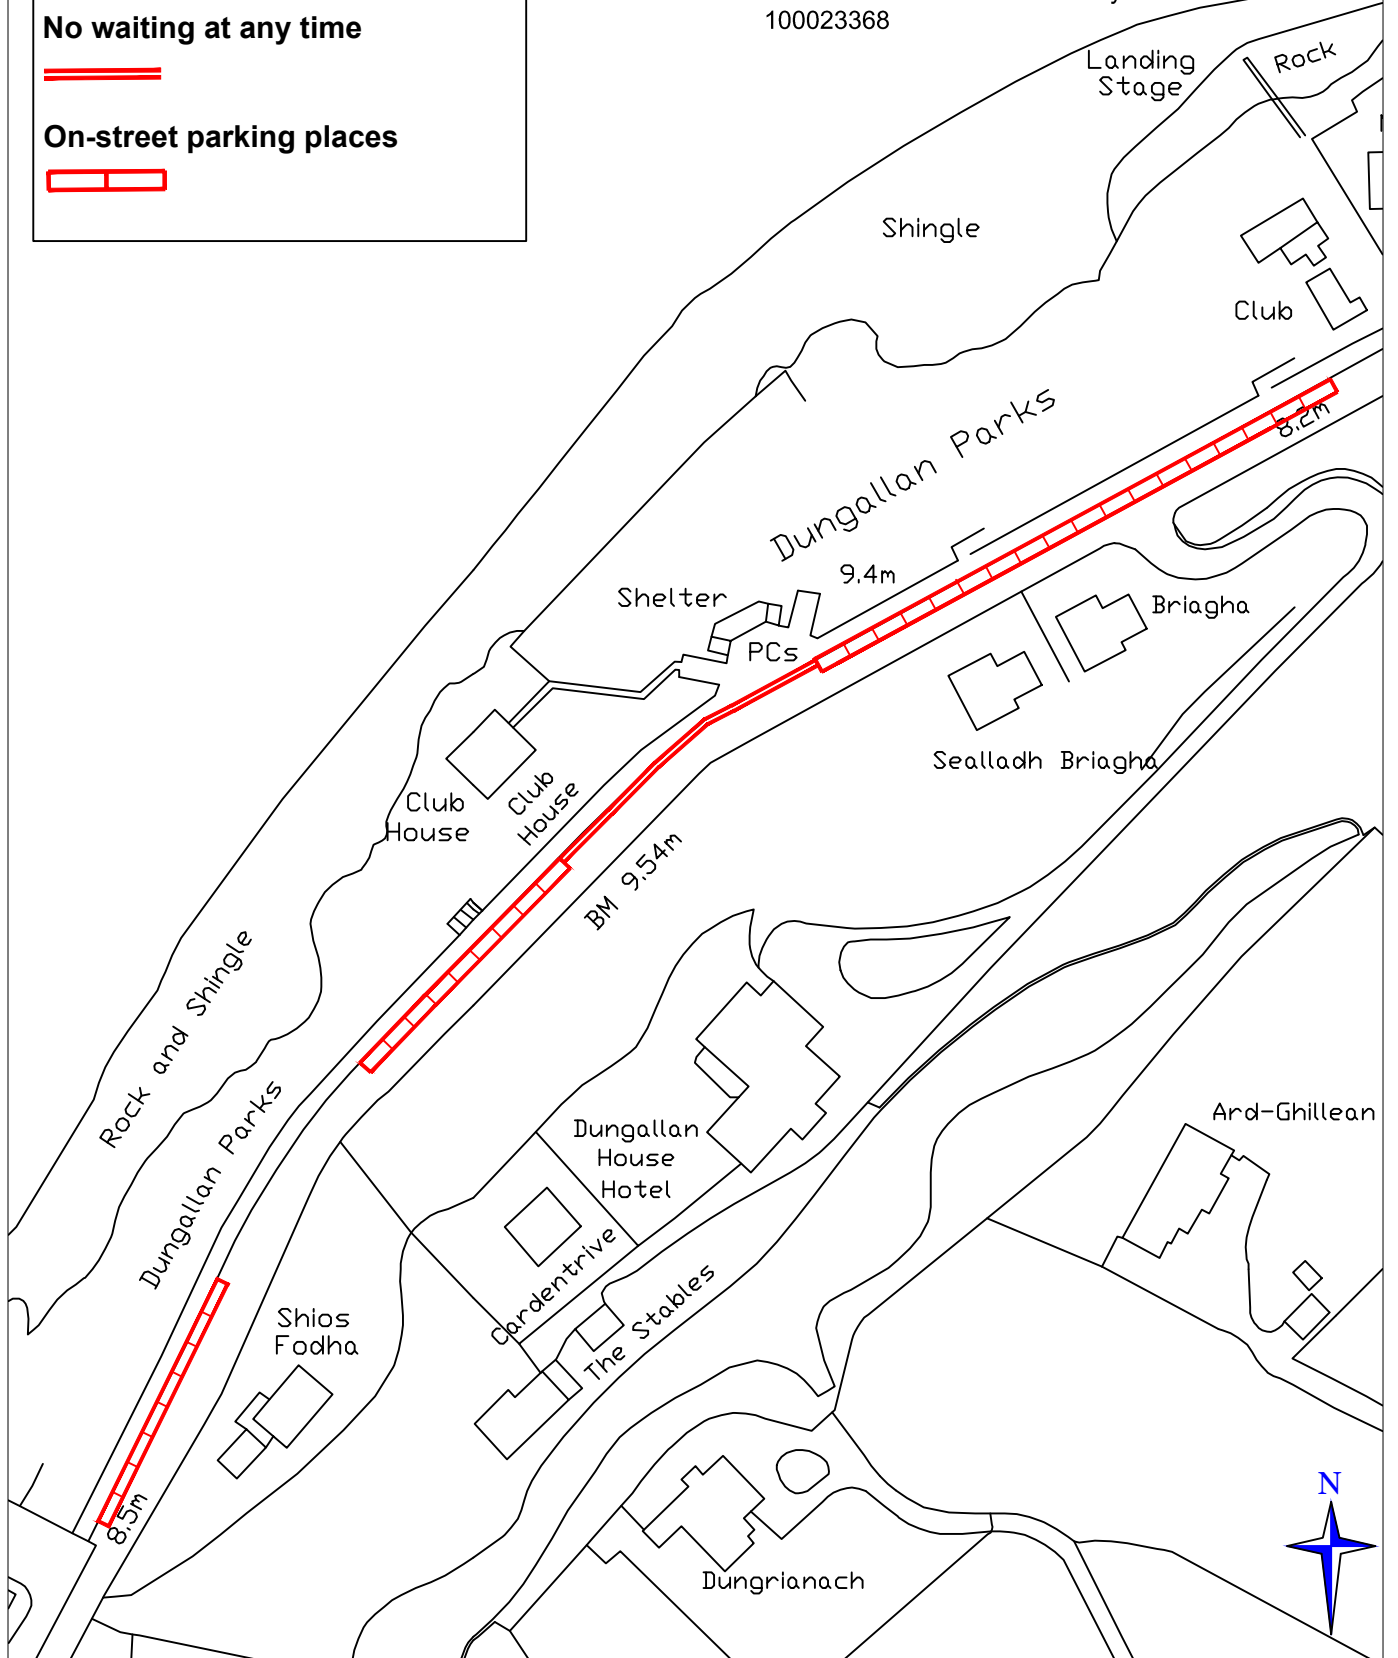

ORDER TITLE

**ARGYLL AND BUTE COUNCIL  
(ON-STREET PARKING PLACES AND  
CHARGES)(OBAN) ORDER 2018**

EXECUTIVE DIRECTOR PIPPA MILNE  
DEVELOPMENT & INFRASTRUCTURE

DRAWING NUMBER: T423

SCALE: 1:1250

DATE: JANUARY 2018

ISSUING OFFICE:- ROADS & AMENITY SERVICES  
1A MANSE BRAE, LOCHGILPHEAD, ARGYLL, PA31 8RD

