


© Crown copyright and database right 2016. All rights reserved. Ordnance Survey Licence Number 100023368

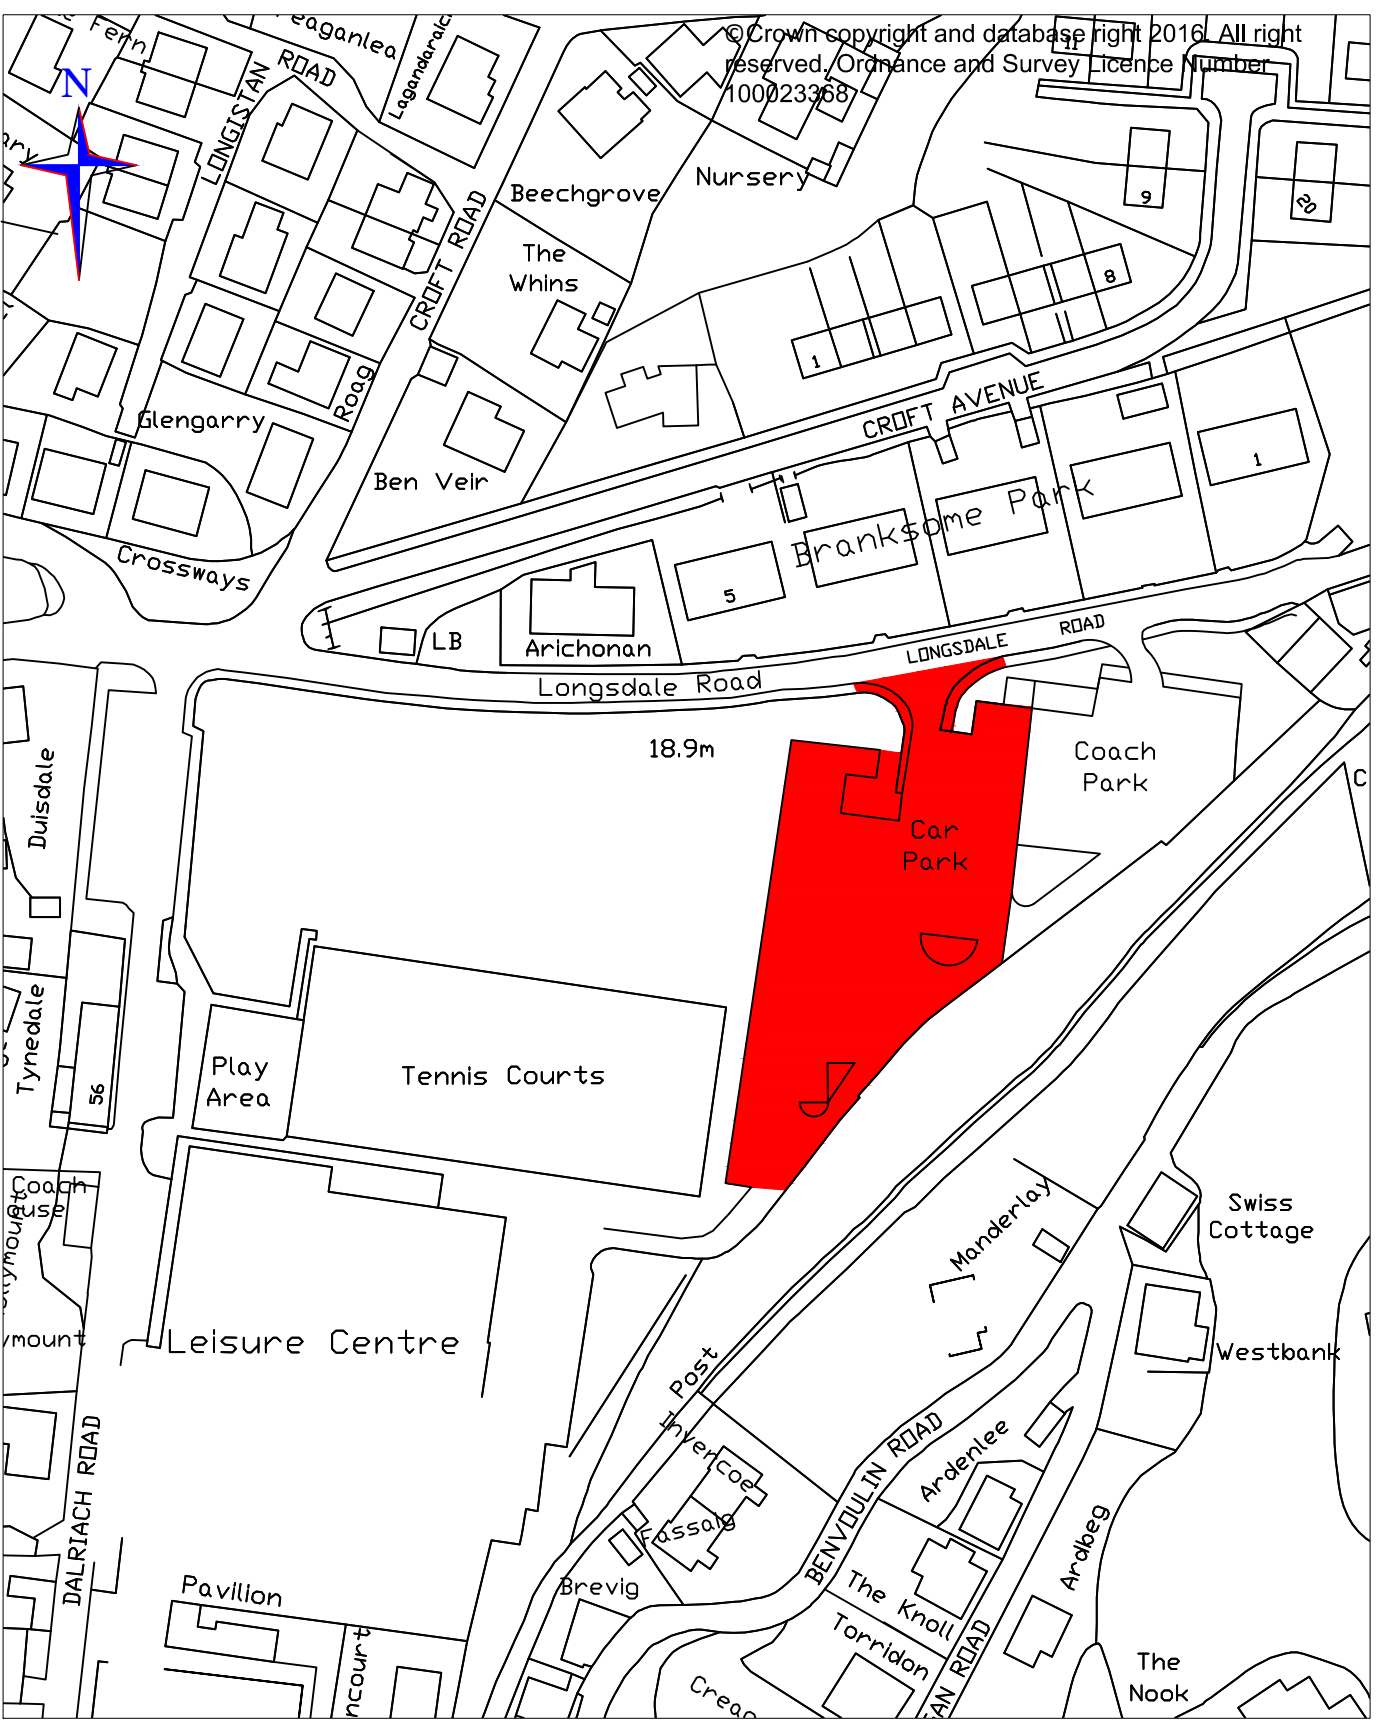

**TITLE** This is the plan C.P.11 referred to in the "Argyll and Bute Council(Off Street Parking Places and Charges) (Oban) Order 2018

EXECUTIVE DIRECTOR PIPPA MILNE  
DEVELOPMENT & INFRASTRUCTURE

DRAWING NUMBER: T414

SCALE: 1:1000

DATE: January 2018

ISSUING OFFICE:- ROADS & AMENITY SERVICES  
1A MANSE BRAE, LOCHGILPHEAD, ARGYLL, PA31 8RD

