
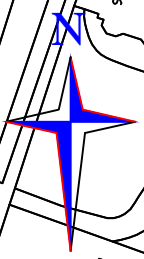


© Crown copyright and database right 2018. All rights reserved. Ordnance and Survey Licence Number 100023368

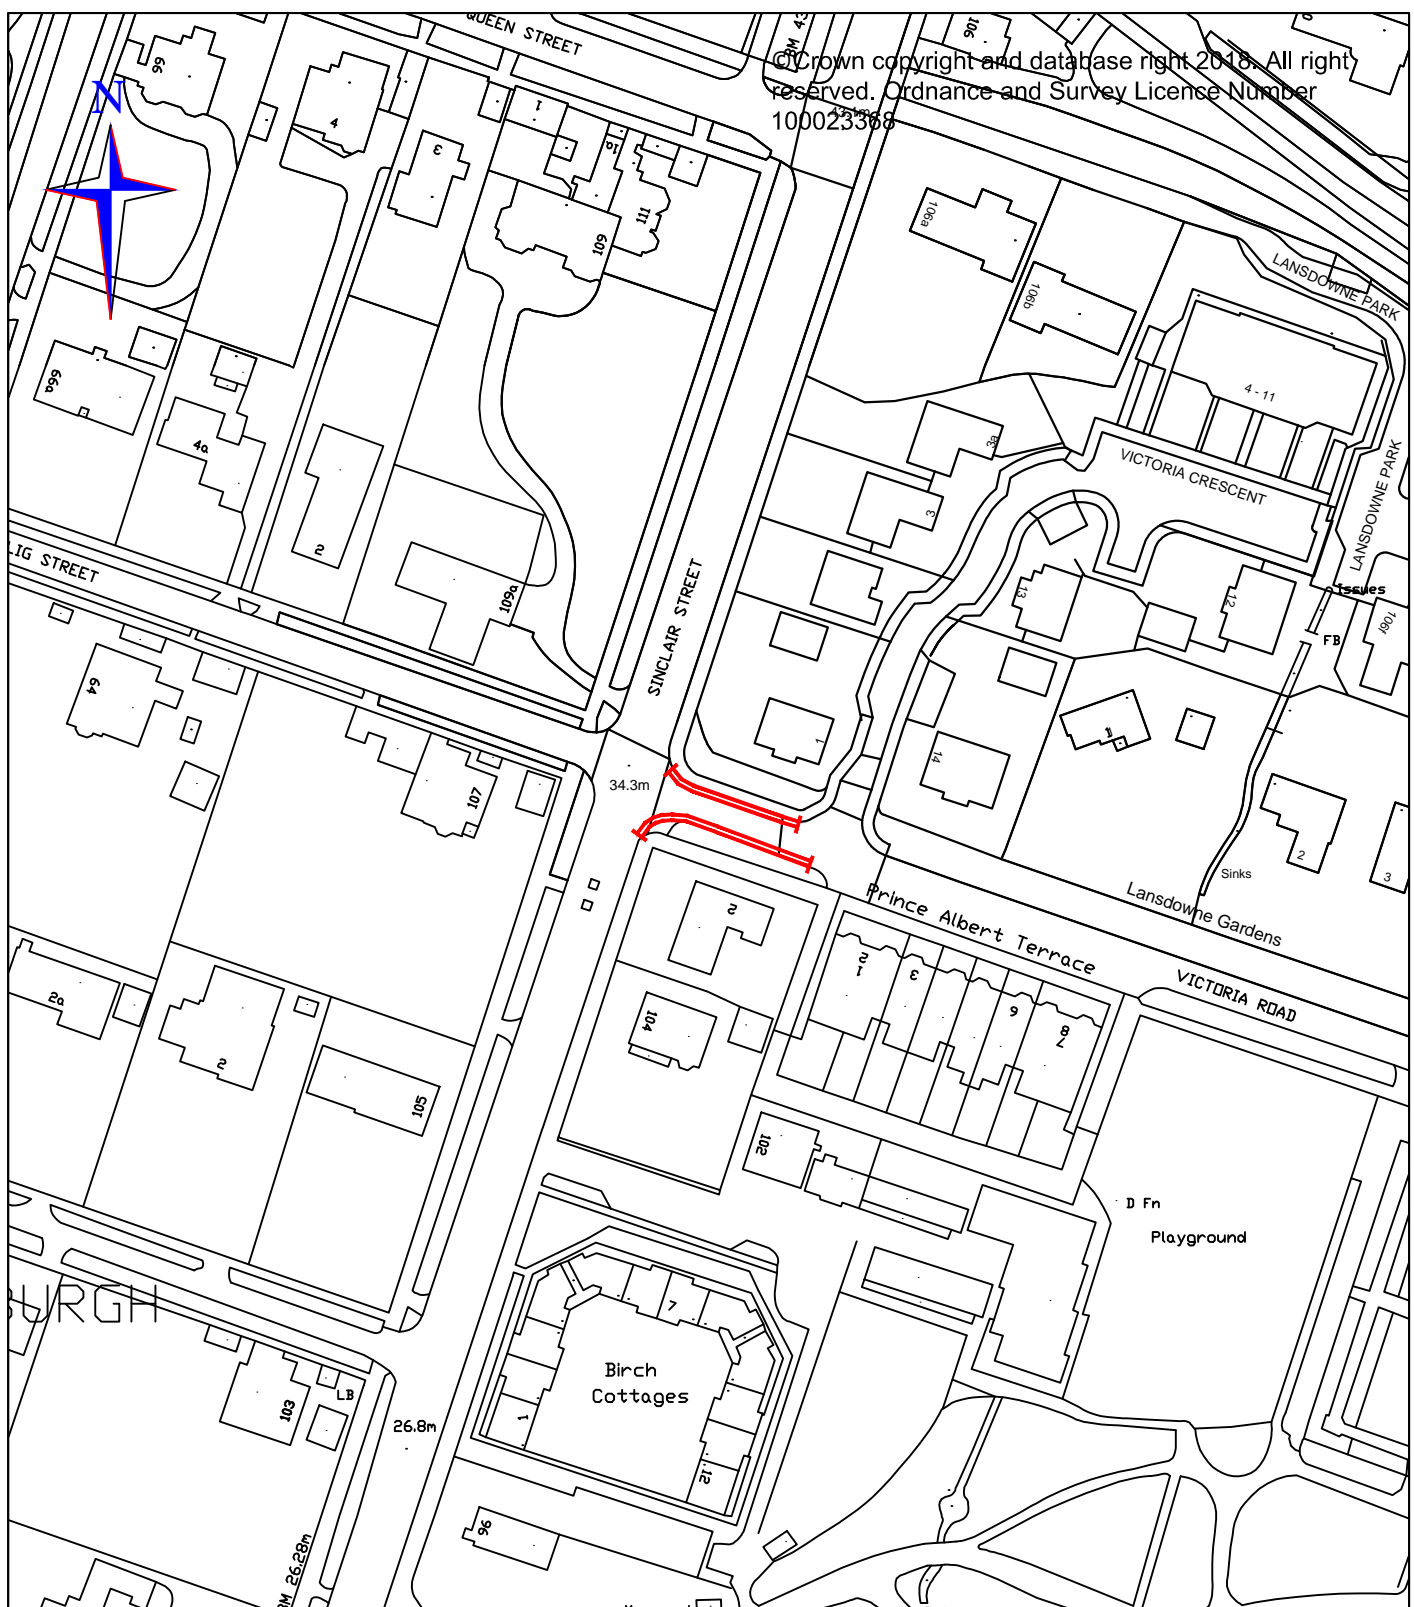

LEGEND
No Waiting at Any Time 

TITLE
ARGYLL AND BUTE COUNCIL
(SINCLAIR STREET, WEST MONTROSE STREET, VICTORIA ROAD,
EAST MUNRO DRIVE/MACLACHLAN ROAD, HELENSBURGH)
(PROHIBITION OF WAITING)
ORDER 2019

ISSUING OFFICE:- ROADS & AMENITY SERVICES
1A MANSE BRAE, LOCHGILPHEAD, ARGYLL, PA31 8RD

EXECUTIVE DIRECTOR PIPPA MILNE
DEVELOPMENT & INFRASTRUCTURE SERVICES

DRAWING NUMBER: T439

SCALE: 1:1250

DATE: January 2019

