


© Crown copyright and database right 2018. All rights reserved. Ordnance Survey Licence Number 100023368

HELENSBURGH

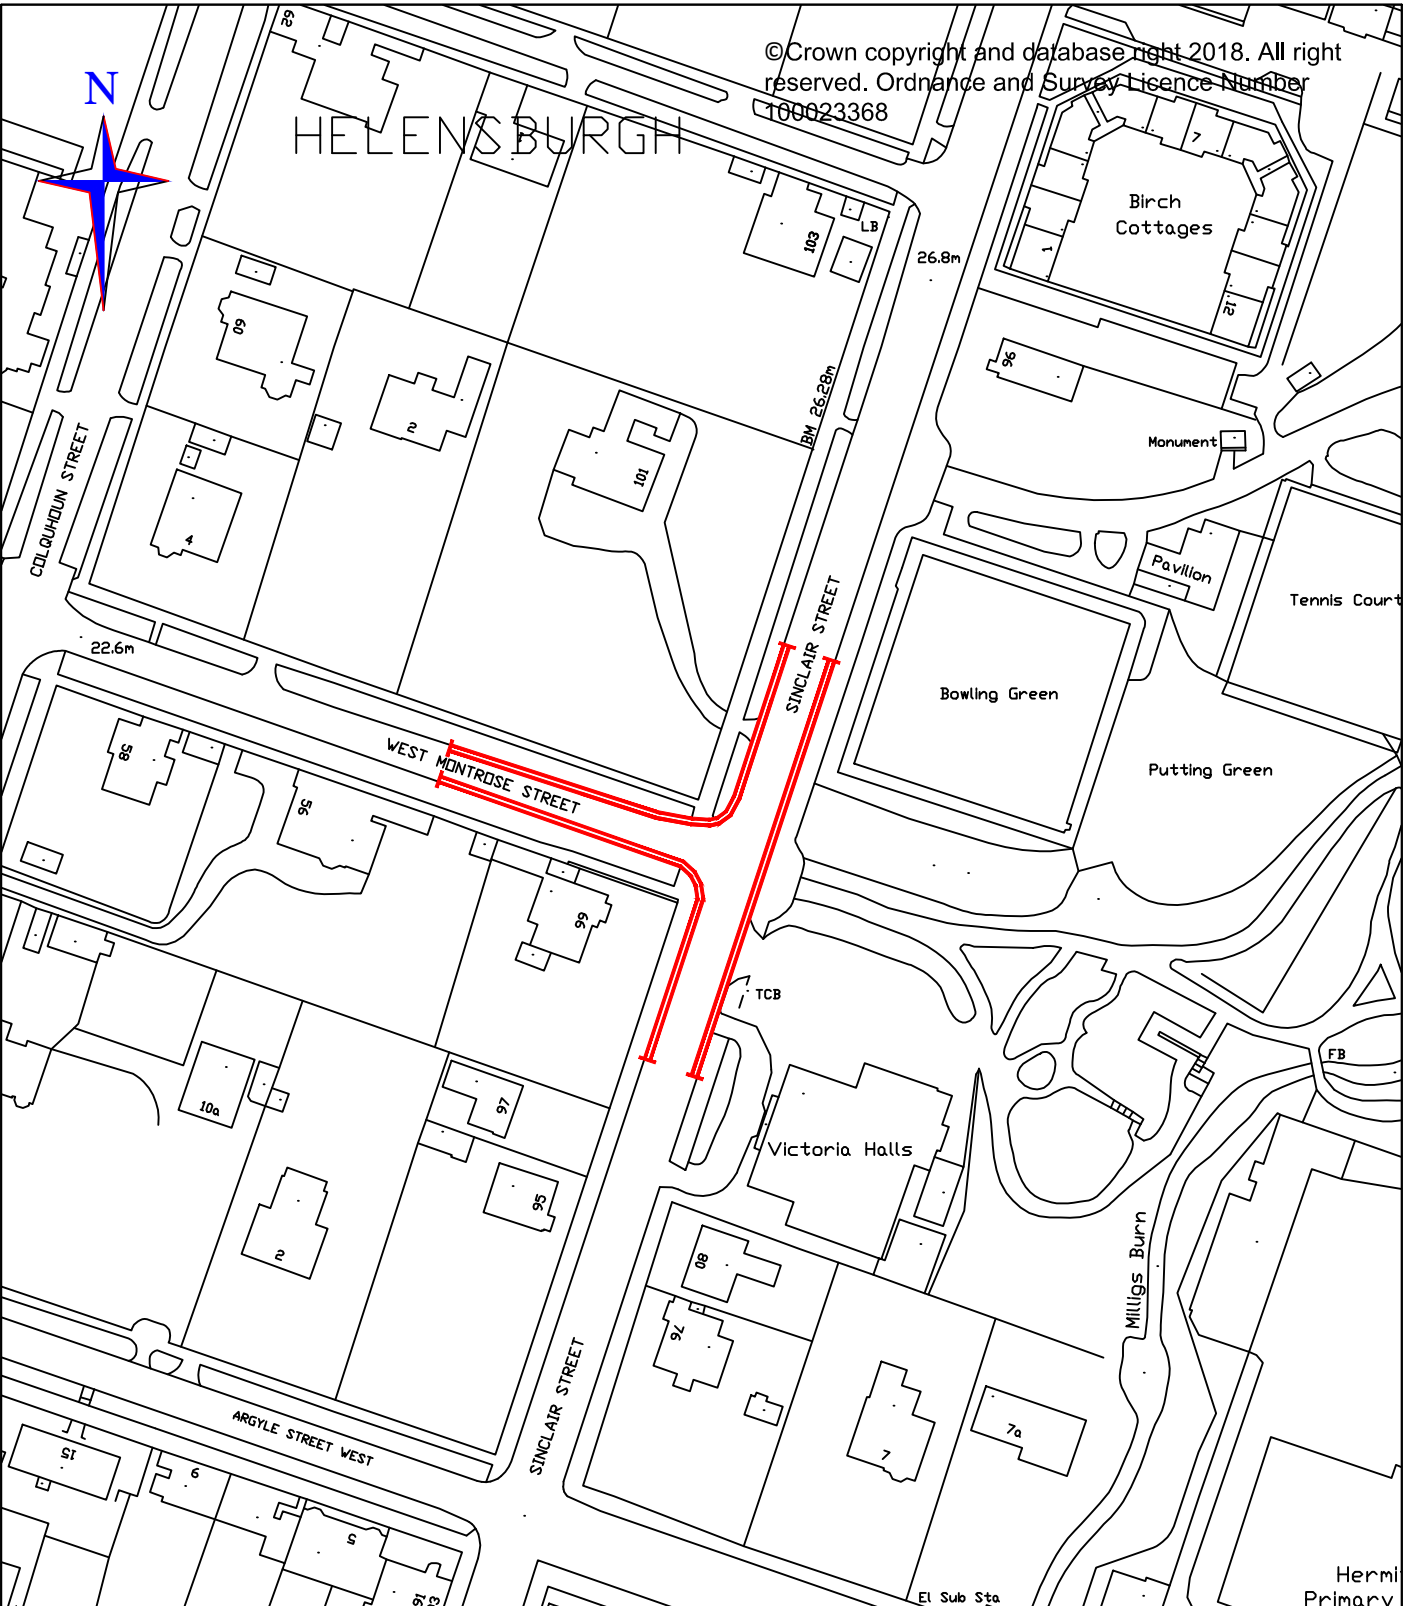

LEGEND	
No Waiting at Any Time	
TITLE	
ARGYLL AND BUTE COUNCIL (SINCLAIR STREET, WEST MONTROSE STREET, VICTORIA ROAD, EAST MUNRO DRIVE/MACLACHLAN ROAD, HELENSBURGH) (PROHIBITION OF WAITING) ORDER 2019	
ISSUING OFFICE:- ROADS & AMENITY SERVICES 1A MANSE BRAE, LOCHGILPHEAD, ARGYLL, PA31 8RD	

EXECUTIVE DIRECTOR PIPPA MILNE DEVELOPMENT & INFRASTRUCTURE SERVICES
DRAWING NUMBER: T438
SCALE: 1:1250
DATE: January 2019

