


VICTORIA HALLS
 SINCLAIR STREET
 HECENSBURG
 Q 84 8 TU
 GROUND FLOOR

PLANNED LOCATIONS FOR BARS.
 ONLY ONE LOCATION WOULD BE
 IN USE AT ANY ONE TIME.


- A. TO THE REAR OF THE MAIN HALL
- B. FORMED AROUND SINK IN THE MAIN HALL
- C AT FAR END OF JUBILEE ROOM
- D UPSTAIRS IN PILLAR HALL
- E IN THE ANTE ROOM OFF THE PILLAR HALL

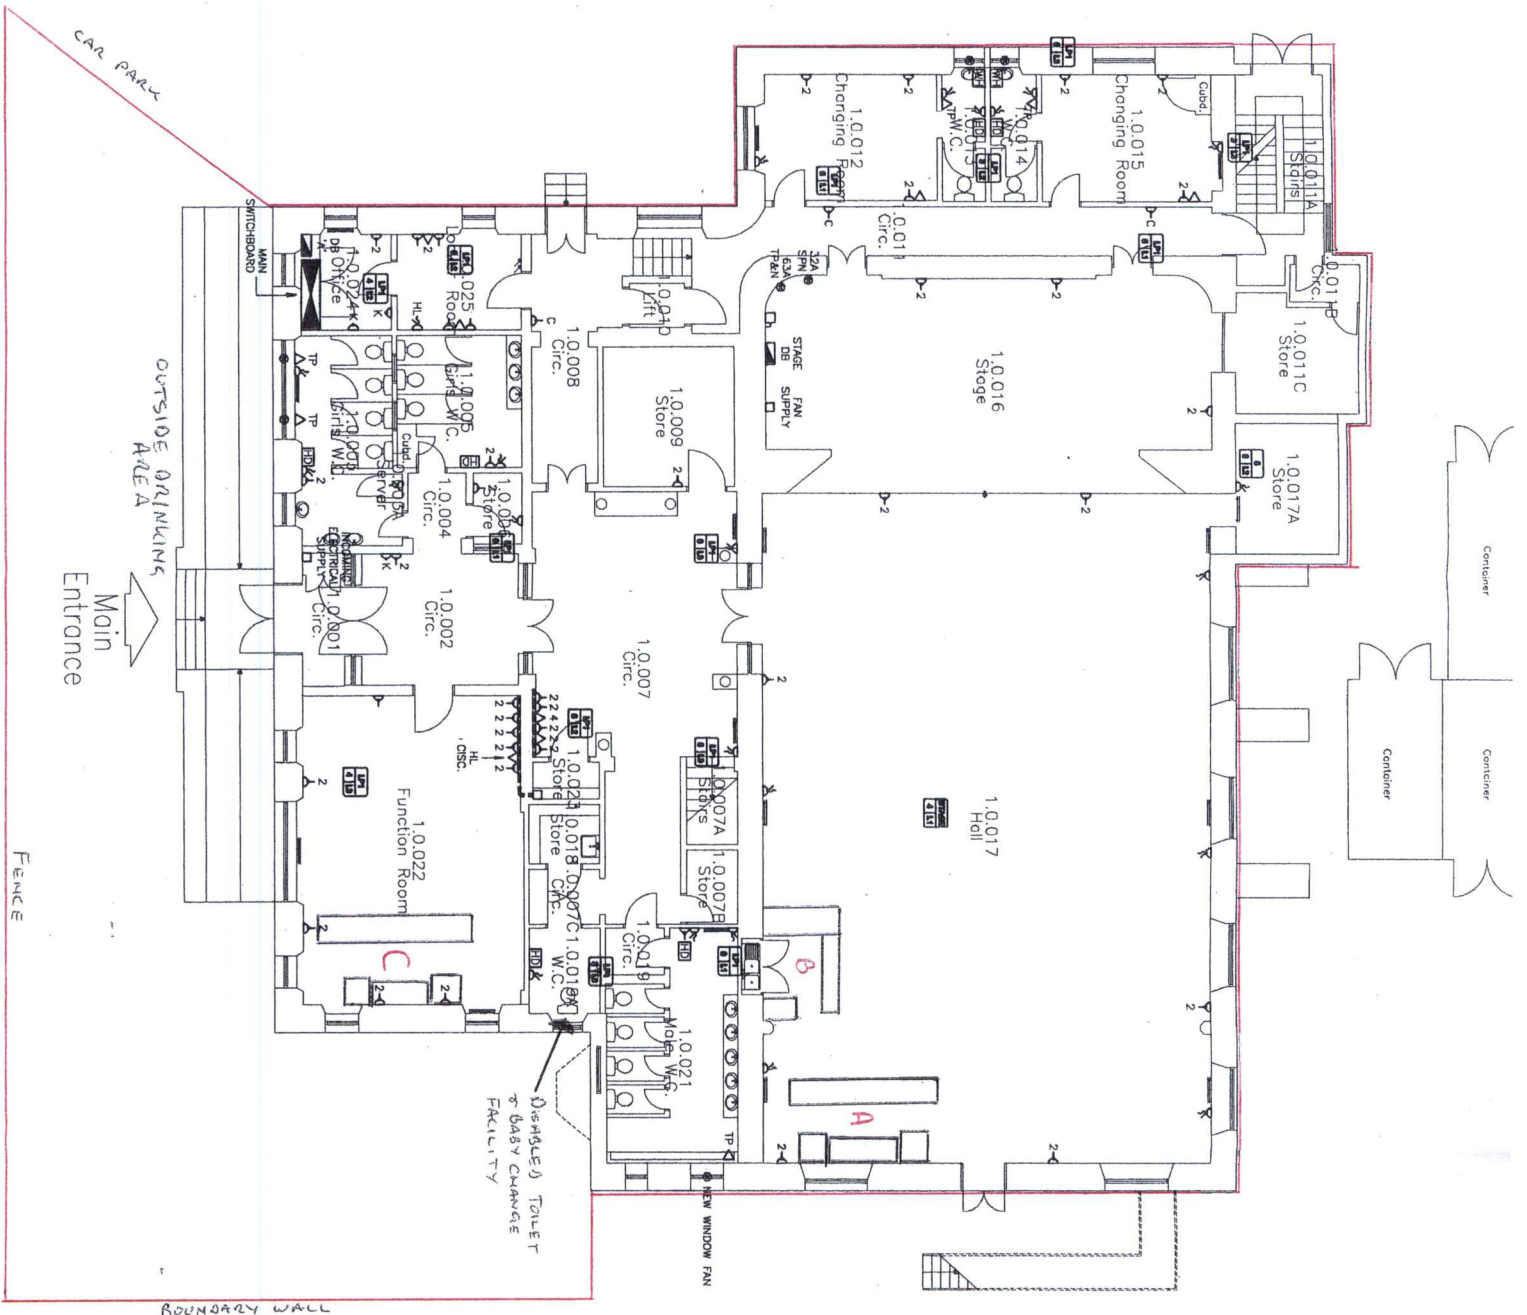

- LEGEND
- △ SINGLE SOCKET POINT
 - 2△ DOUBLE SOCKET POINT
 - △ SPRINKLER SPIN C/W NEON AND FLEX OUTLET
 - ◇ KEY SWITCHED SPUR
 - ⚡ INDUCTION LOOP SYSTEM
 - △ DOUBLE POLE SWITCH
 - △ DATA OUTLET (NR DENOTES OUTLETS)
 - 2 COMPARTMENT TRUNKING
 - △ TP TEMPERATURE PROBE
 - EXTRACT FAN
 - HAND DRYER
 - COOKER CONTROL UNIT
 - 32A TPN SUPPLY
 - DISTRIBUTION BOARD

DATE: 20/12/2017

FIRST FLOOR

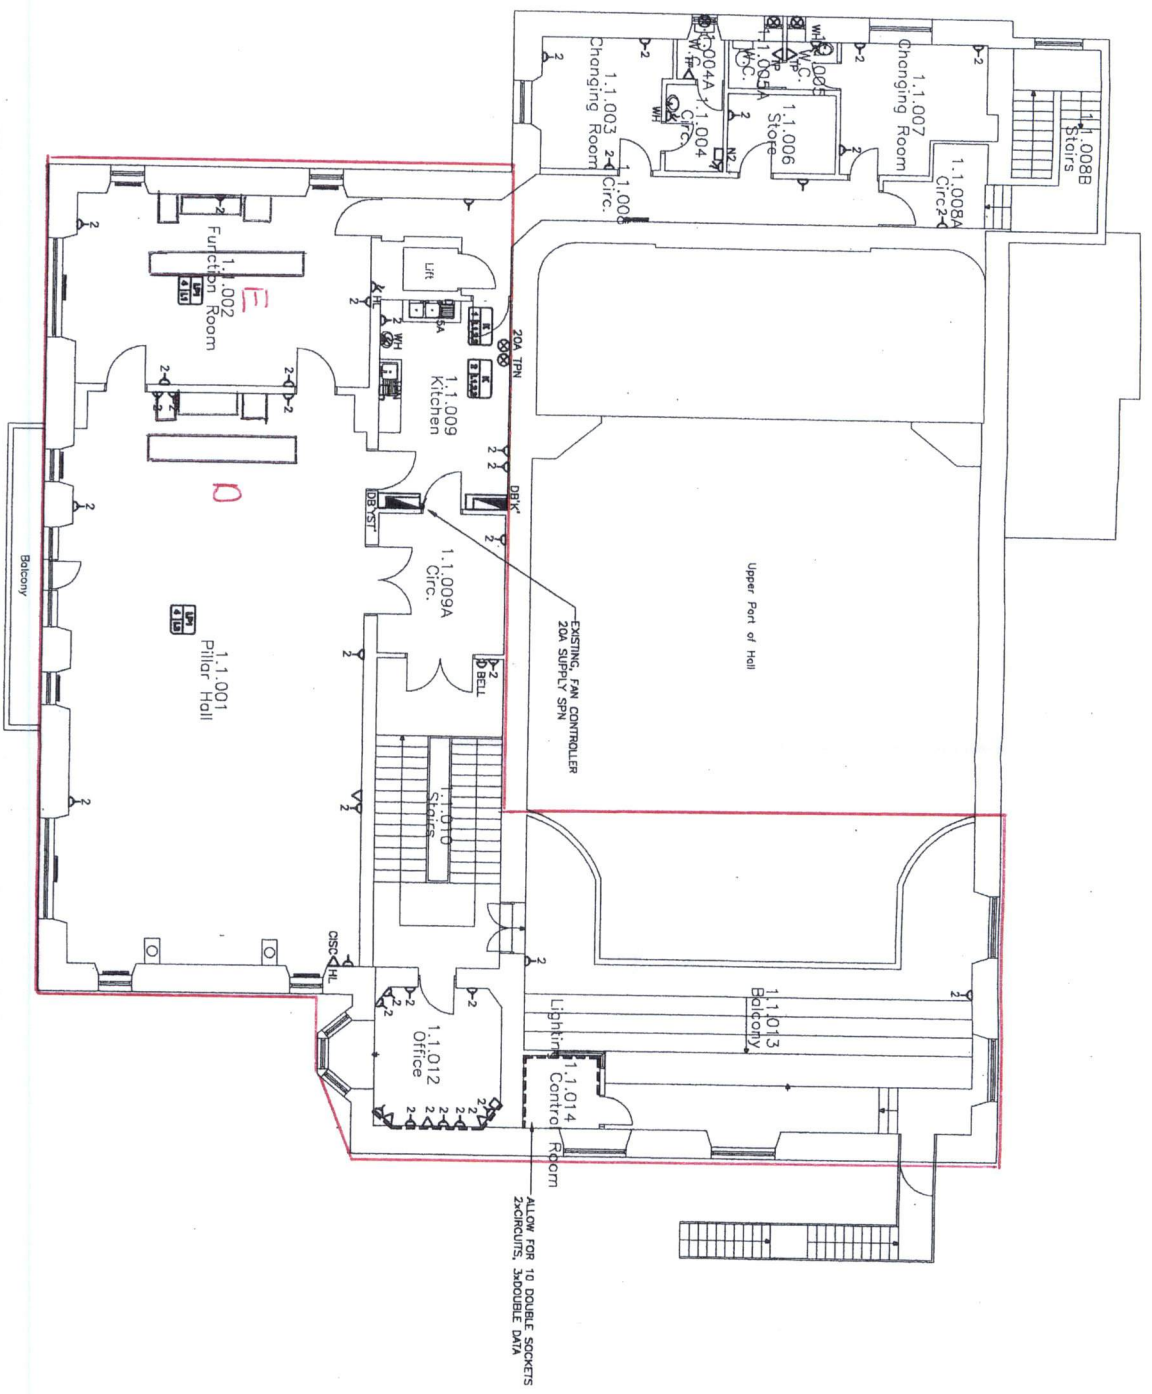

- LEGEND**
- △ SINGLE SOCKET POINT
 - 2△ DOUBLE SOCKET POINT
 - △ SWITCHED SPUR C/W NEON AND FLEX OUTLET
 - △ KEY SWITCHED SPUR
 - △ INDUCTION LOOP SYSTEM
 - △ DOUBLE POLE SWITCH
 - △ DATA OUTLET (NR DENOTES OUTLETS)
 - 2 COMPARTMENT TRUNKING
 - △P TEMPERATURE PROBE
 - EXTRACT FAN
 - HAND DRYER
 - COOKER CONTROL UNIT
 - 32A TPN SUPPLY
 - DISTRIBUTION BOARD

Main Building
First Floor