


9 WOODSIDE  
 TULA  
 PALO ALTO  
 L. BEDROOM SEWN

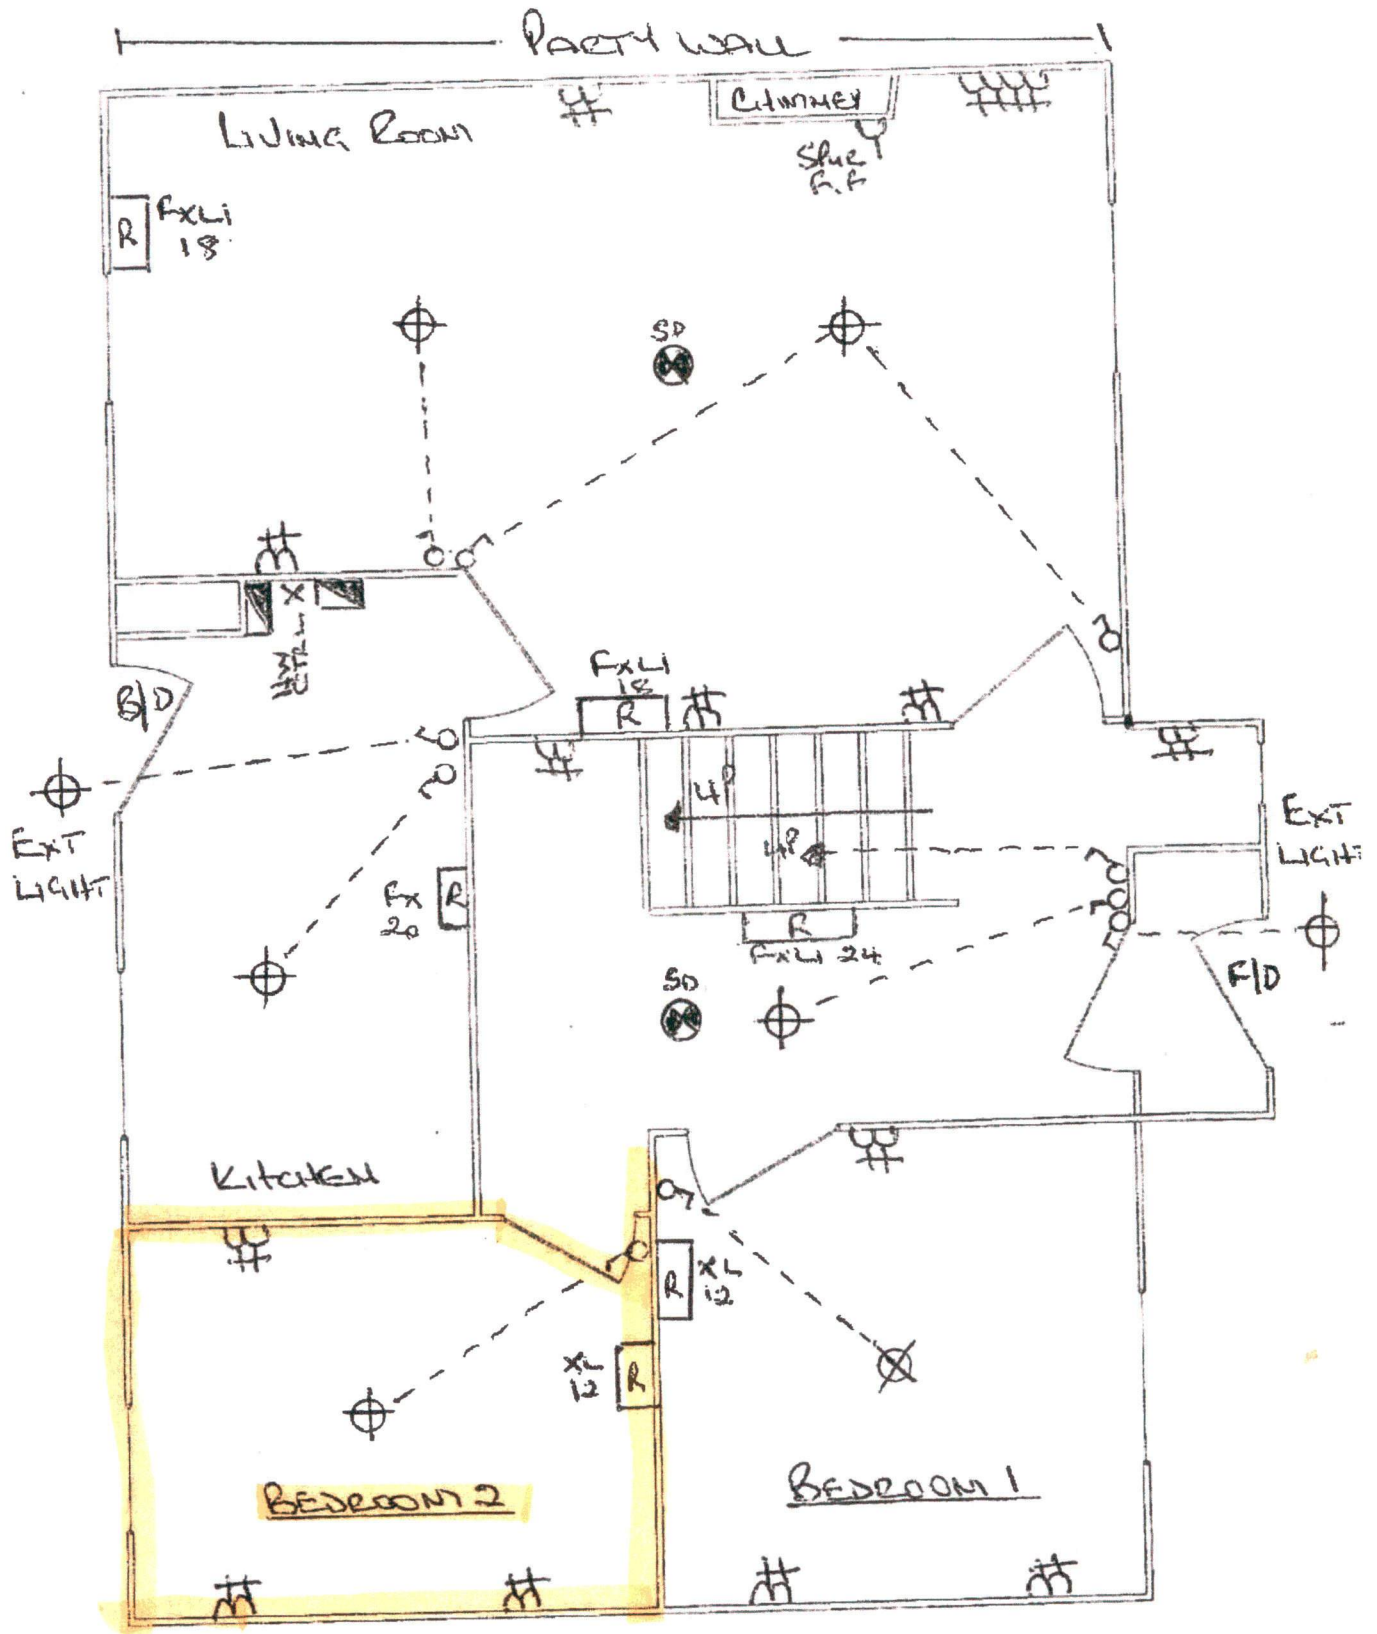

This is where our  
 business will be  
 conducted & products  
 stored.