



Shopsmart - Princes Street, Helensburgh - RevD1

Alcohol display indicated as  on layout.

- A. 2.5mW x 2.0mH = 5m²
- B. 2.5mW x 2.0mH = 5m²
- C. 1.0mW x 2.0mH = 2m²
- D. 1.0mW x 2.0mH = 2m²
- E. 1.6mW x 2.0mH = 3m²
- F. 1.0mW x 2.0mH = 2m²
- G. 1.0mW x 2.0mH = 2m²

Total capacity for alcohol display = 21.2m².

Broken green line indicates public access area of store including children and young people.

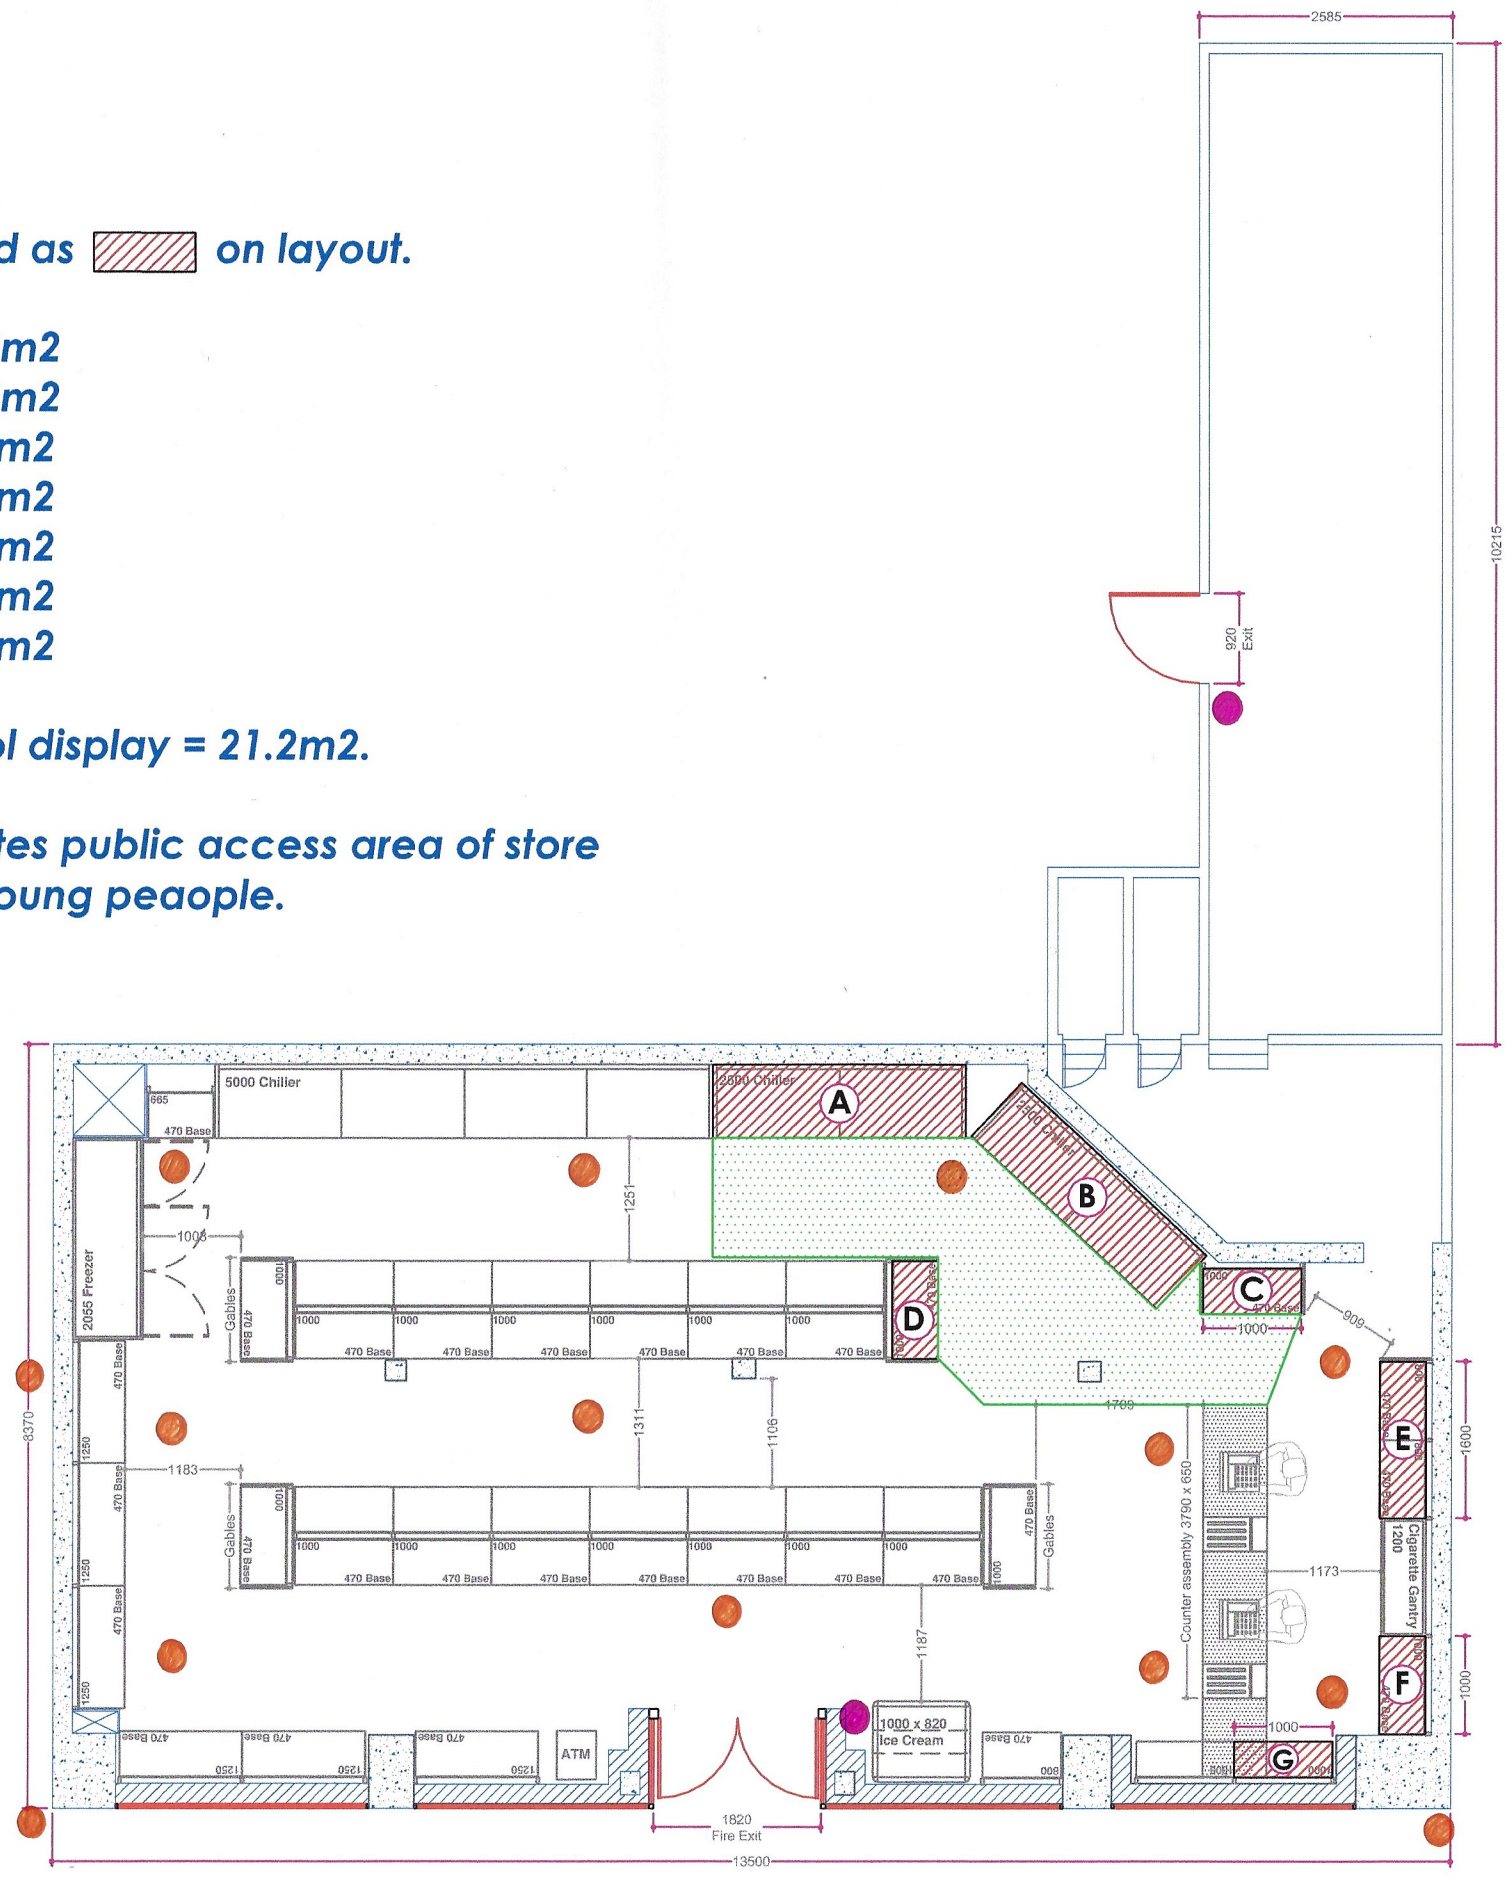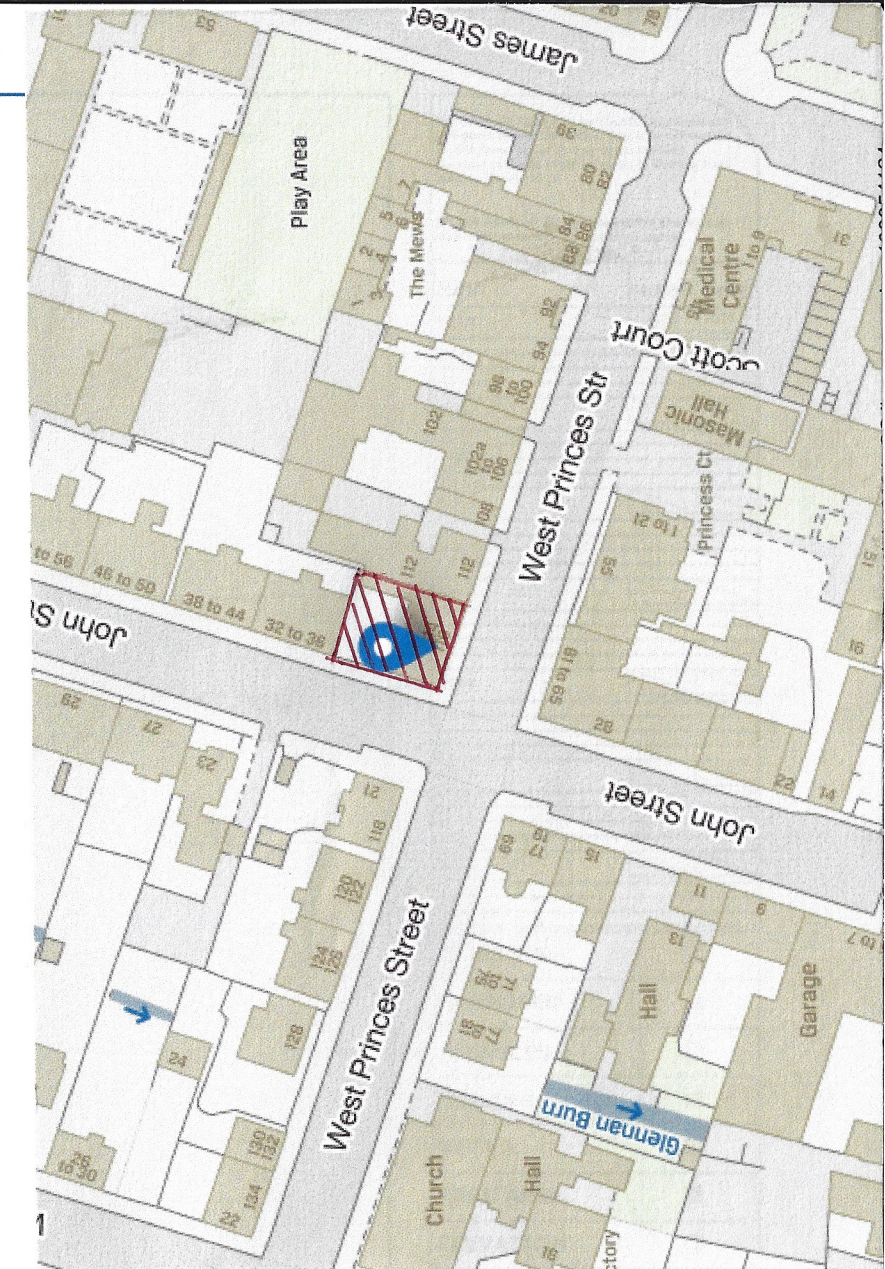

Key

CCTV camera's 

Fire equipment 

| | |
|--|--------------------------------|
| DRAWING TITLE: U & A Mini Market | |
| ADDRESS: 114-116 West Princes Street Helensburgh G84 8XD | |
| DRAWING REF: MKWSPRHLB.REVA1 | REV: A1 |
| SCALE: A1: 1:75 | DATE: 29th January 2021 |
| | DRAWN BY: S. Morgan |

nabco
scotland

11 Langlands Place
Kelvin South Business Park
East Kilbride
G75 0YF
Tel +44 (0) 1355 222585
Fax +44 (0) 1355 230208