


# LEGEND

- ||FB FIRE BLANKET
- O.F.E. FIRE EXTINGUISHER
- (W.H.B.) WASH HAND BASIN
- (P.W.R.) PORTABLE WHEELCHAIR RAMP

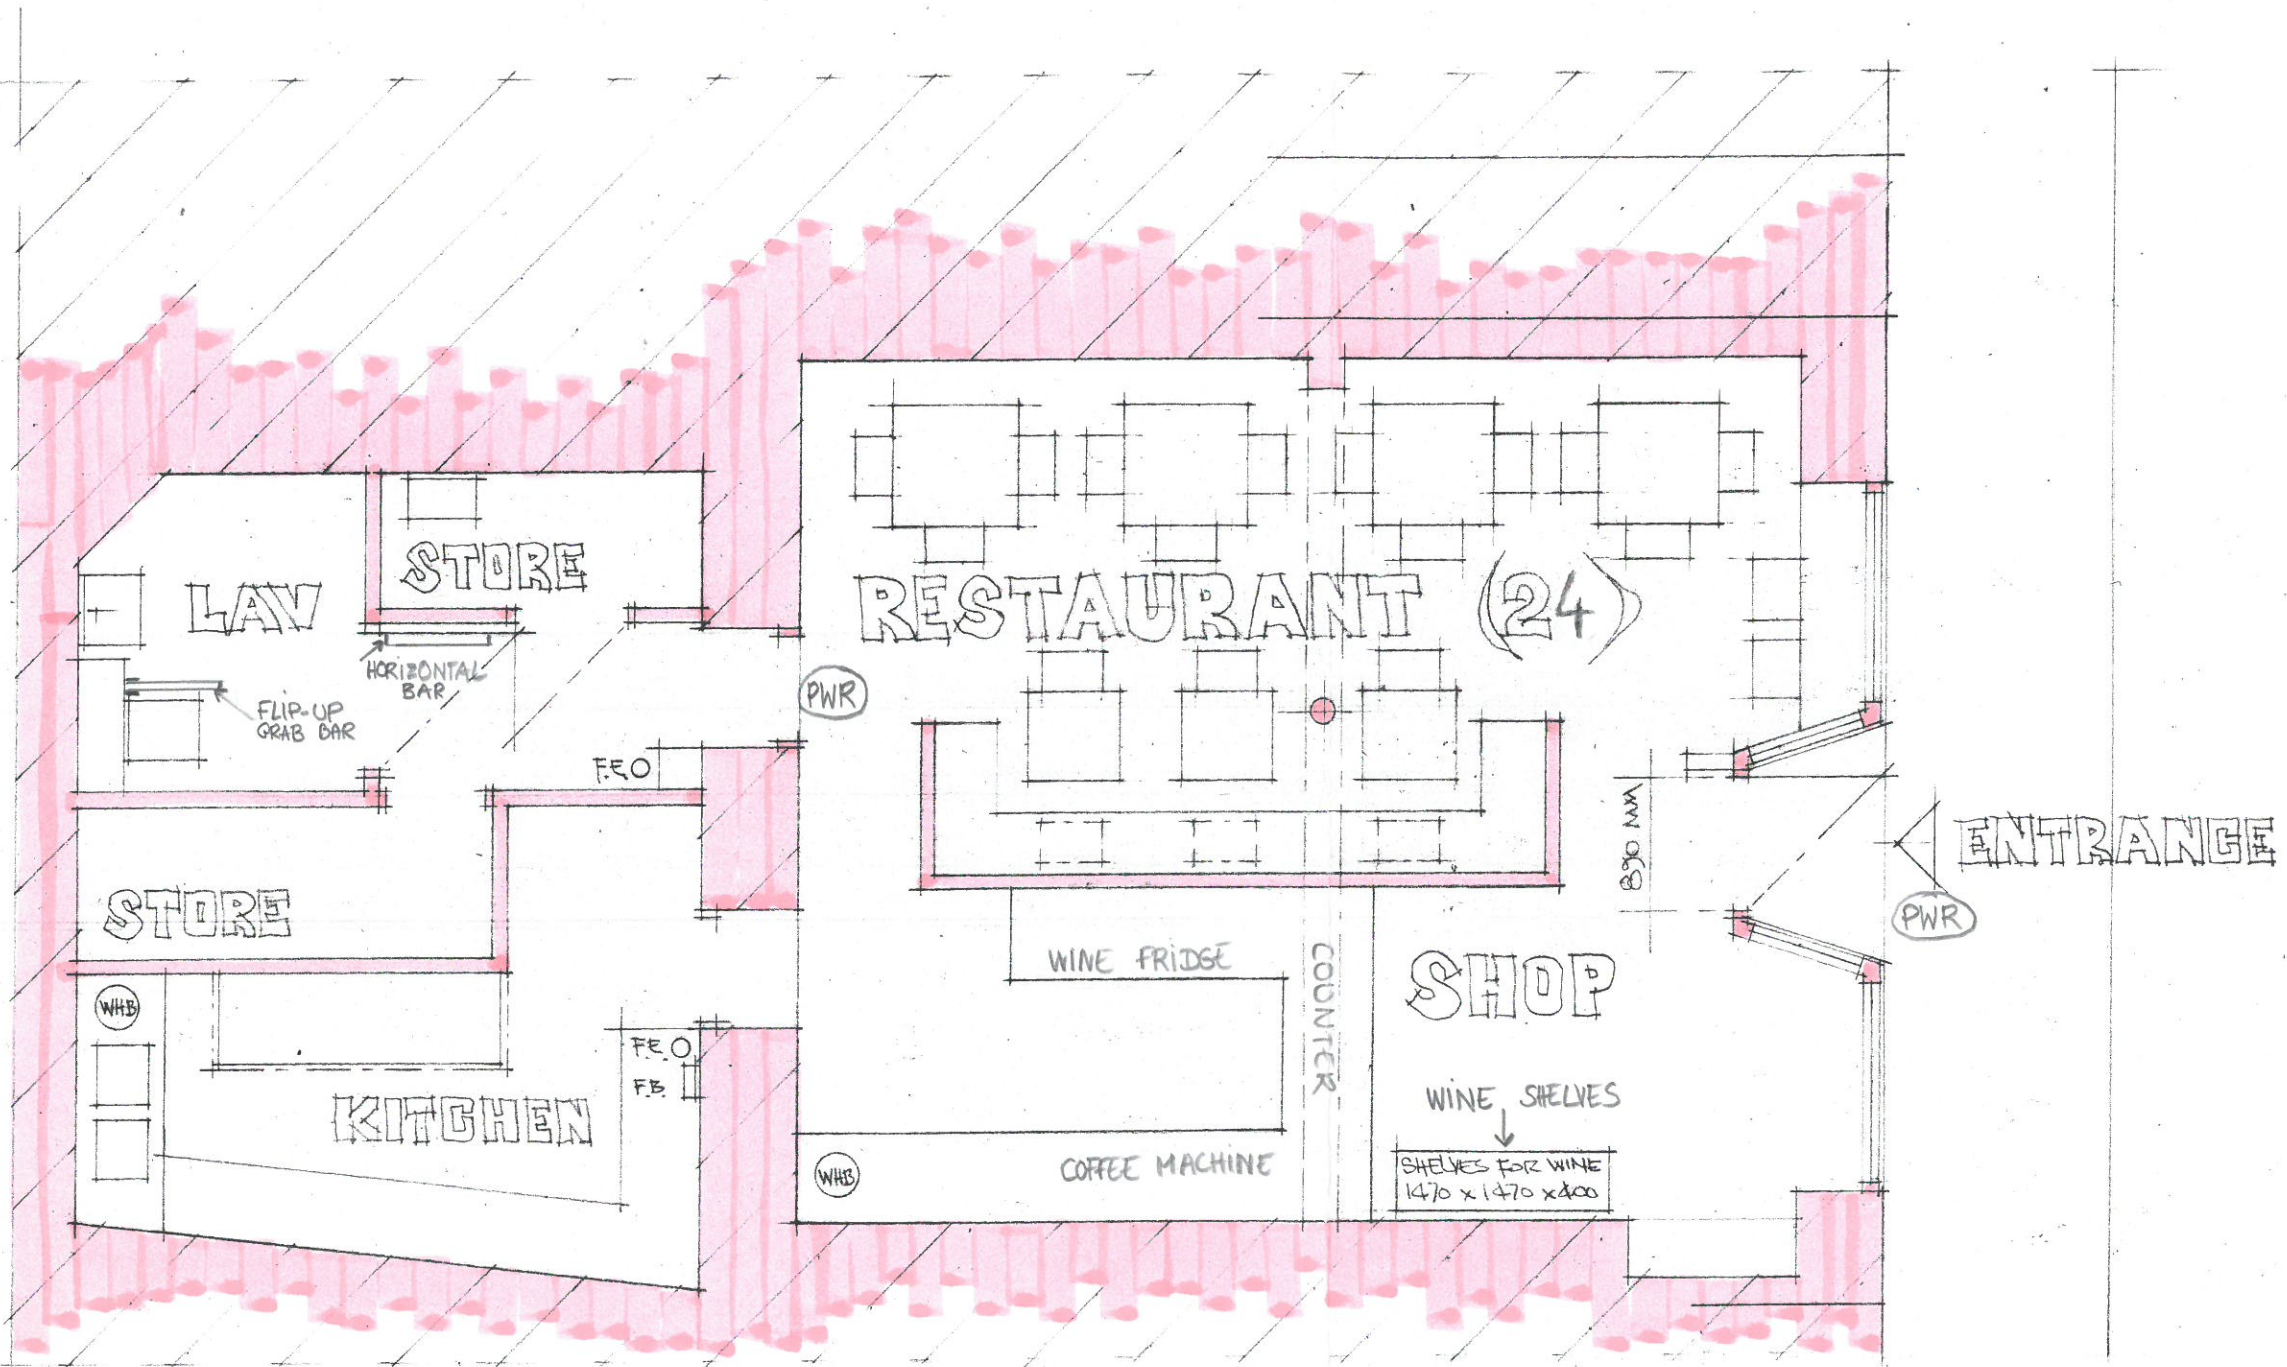

- UP TO 24 SEATS
- DISABLED ACCESS ENTRANCE AND TOILET WITH PORTABLE WHEELCHAIR RAMP
- ON SALES IN THE RESTAURANT
- OFF SALES IN THE SHOP

**MARSHALL ASSOCIATES**  
 • A • R • C • H • I • T • E • C • T • S •  
 20A Argyle Street, Rothesay, Isle of Bute. PA20 0AU  
 (01700) 504465

**PROJECT**  
 BISTRO CALEDONIA  
 31 MARINE ROAD  
 PORT BANNATYNE, BUTE

**DRAWING**  
 PLAN

1:50	MAR 121	AM	A
------	---------	----	---

