


THE CONTENTS OF THIS PROPOSAL, INCLUDING ALL IDEAS, DRAWINGS, ARTWORK, GRAPHICS & LAYOUTS ARE THE PROPERTY OF CJ LANG PROPERTY DEPARTMENT. ALL INFORMATION AND OTHER INTELLECTUAL PROPERTY RIGHTS FORMING ANY PART OF THIS PROPOSAL SHOULD NOT BE USED BY ANY PERSON, INCLUDING THE CLIENT, WITHOUT THE PRIOR WRITTEN CONSENT OF CJ LANG & SON LTD SCOTLAND. THE CONTRACTOR TO CHECK DIMENSIONS AND NOTIFY ANY DISCREPANCIES OR ERRORS IMMEDIATELY TO CJ LANG & SON LTD SCOTLAND.

LEGEND

- ALCOHOL
- REAL DEAL
- FREEZER
- CHILLERS

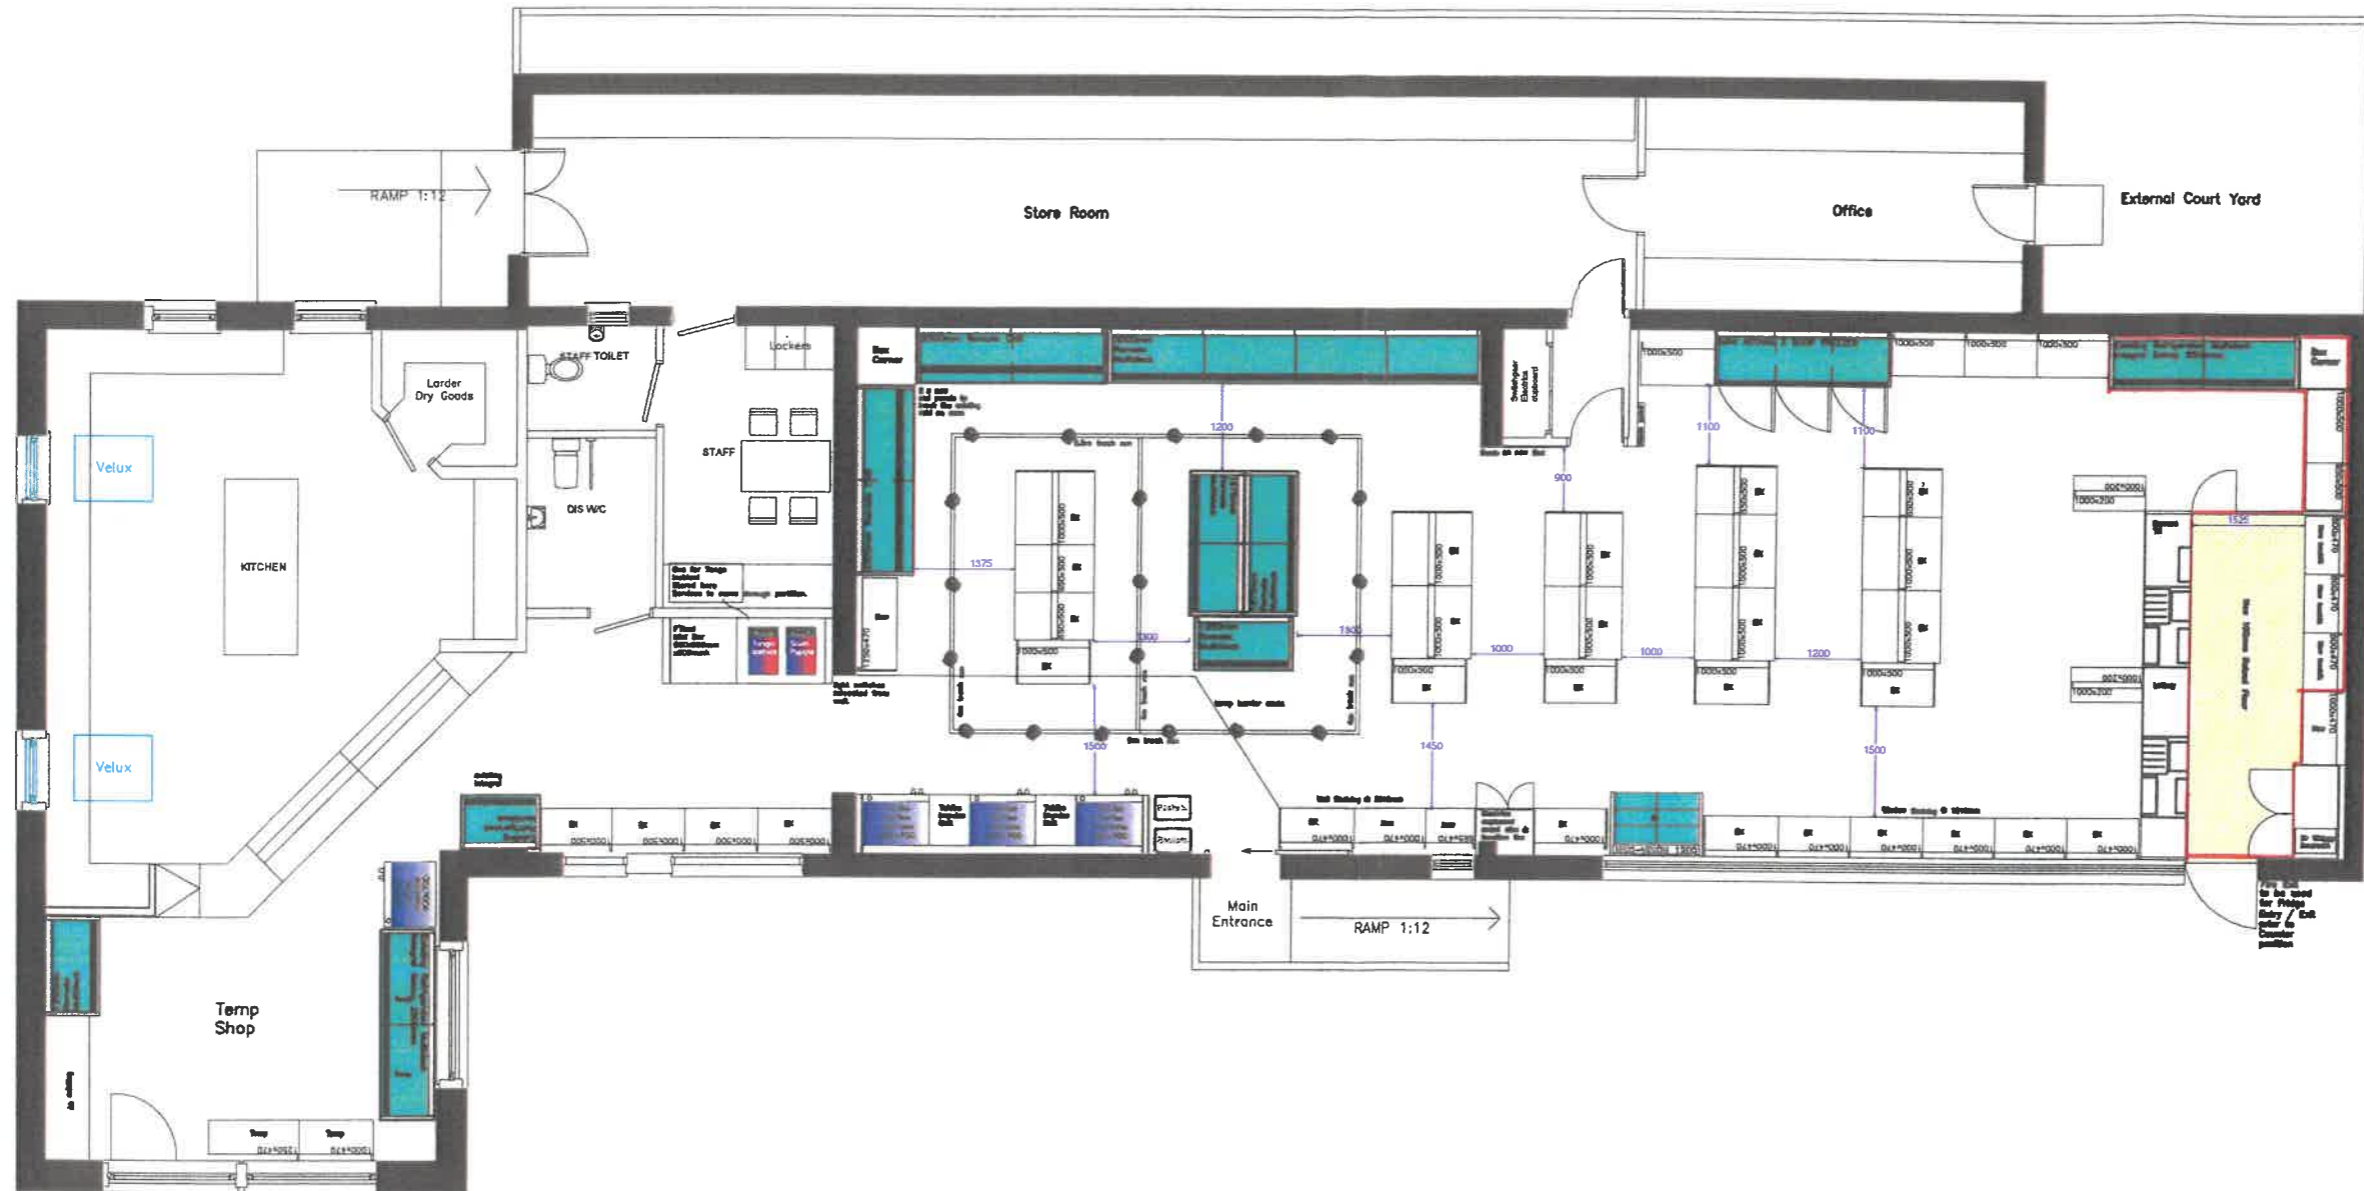

| Rev. | Description | Date |
|--|----------------|--------------|
| Property Manager: T.Bryce | | |
| Scale: 1:100 | Date: 18.06.21 | Drawn by: LW |
| Survey Undertaken - Full/Part/Fire/ Others | | |
| Drawing No: IND 2000 | | Rev: -- |
| Drawing type: Proposed | | |
| Store Name and Address: | | |
| IND LOCHGILPHEAD | | |
| | | Store No: |
| | | Store No: |

Only to Scale at
A3

CJ LANG
AND SON LIMITED

CJ Lang & Sons Ltd,
78 Longtown Rd, Dundee, DD4 8JU
Tel: 01382 512000