


First Floor Plan

1st Floor

Scale 1:100

Aart Hotel : Formerly "The Hunters Quay Hotel"  
 Marine Parade  
 Hunters Quay  
 Argyll

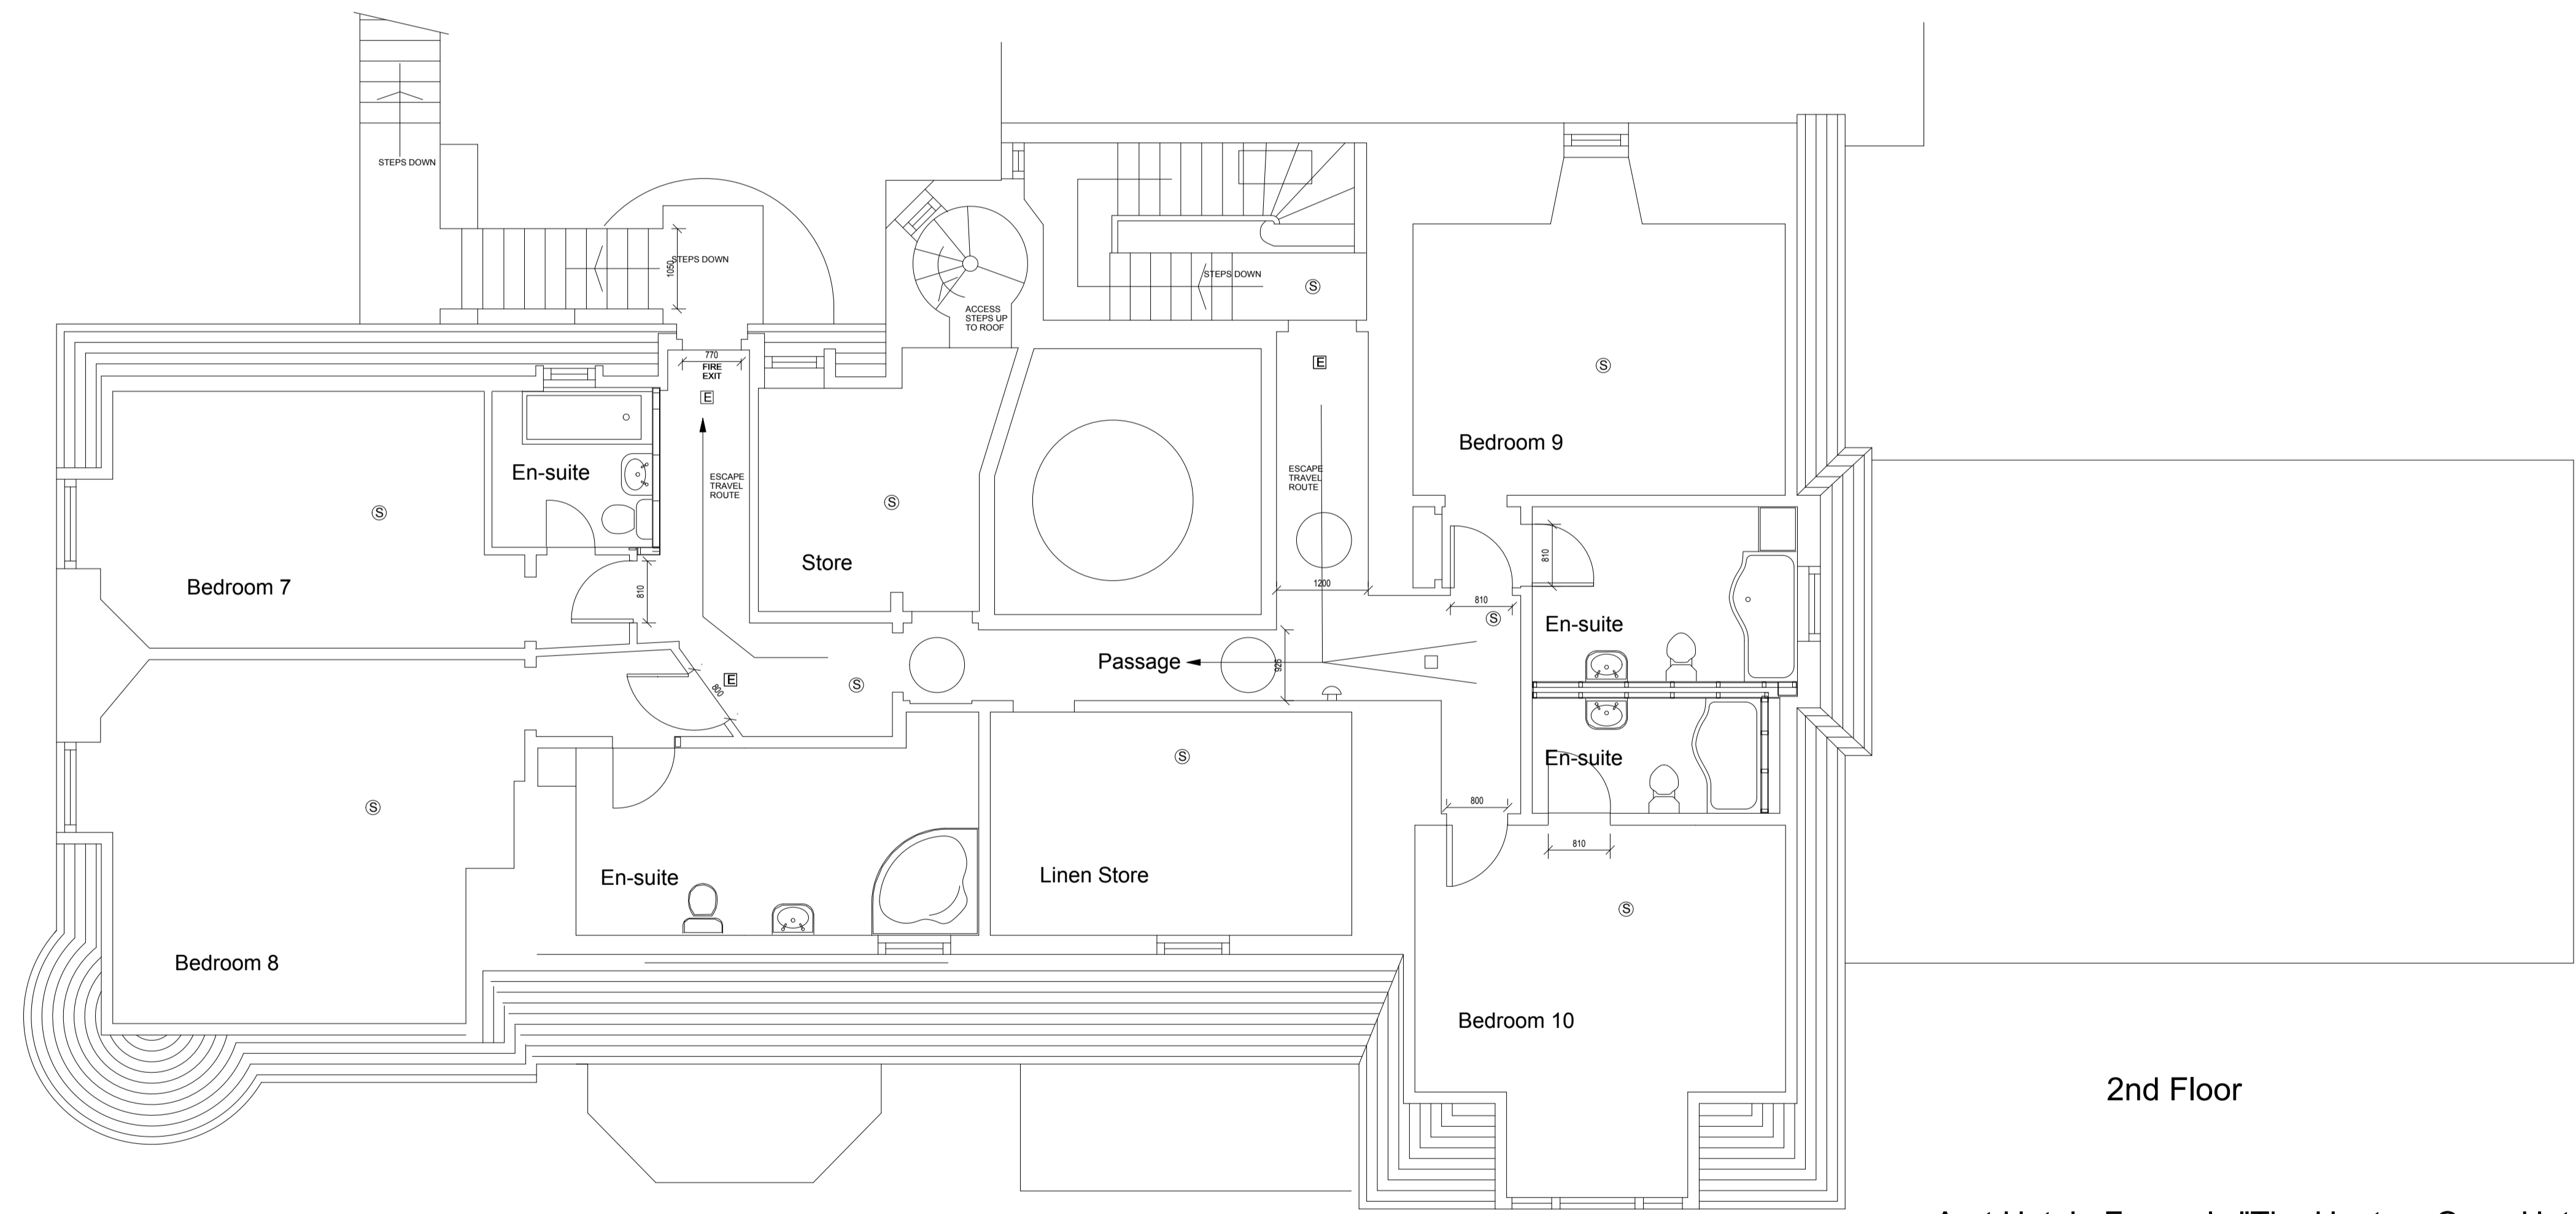

- Ⓔ Illuminated Exit sign
- Emergency light
- ⊙ Break glass point
- Ⓢ Smoke detector
- Ⓕ Heat detector
- Ⓒ Alarm sounder

2nd Floor

Aart Hotel : Formerly "The Hunters Quay Hotel"  
 Marine Parade  
 Hunters Quay  
 Argyll

Scale 1:100