



Refer to drg. 28:001 for location of building within site.

PLAN OF GROUND FLOOR LAYOUT  
Scale 1:100

**Key**  
 Areas of NO ACCESS to Children & Young Persons

**Legend**

- denotes CCTV camera
- denotes fire alarm
- denotes emergency fire exit sigAge
- denotes break glass fire alarm point
- denotes FOAM fire extinguisher
- denotes Co2 fire extinguisher
- denotes WATER fire extinguisher
- denotes cctv monitor
- denotes smoke detector

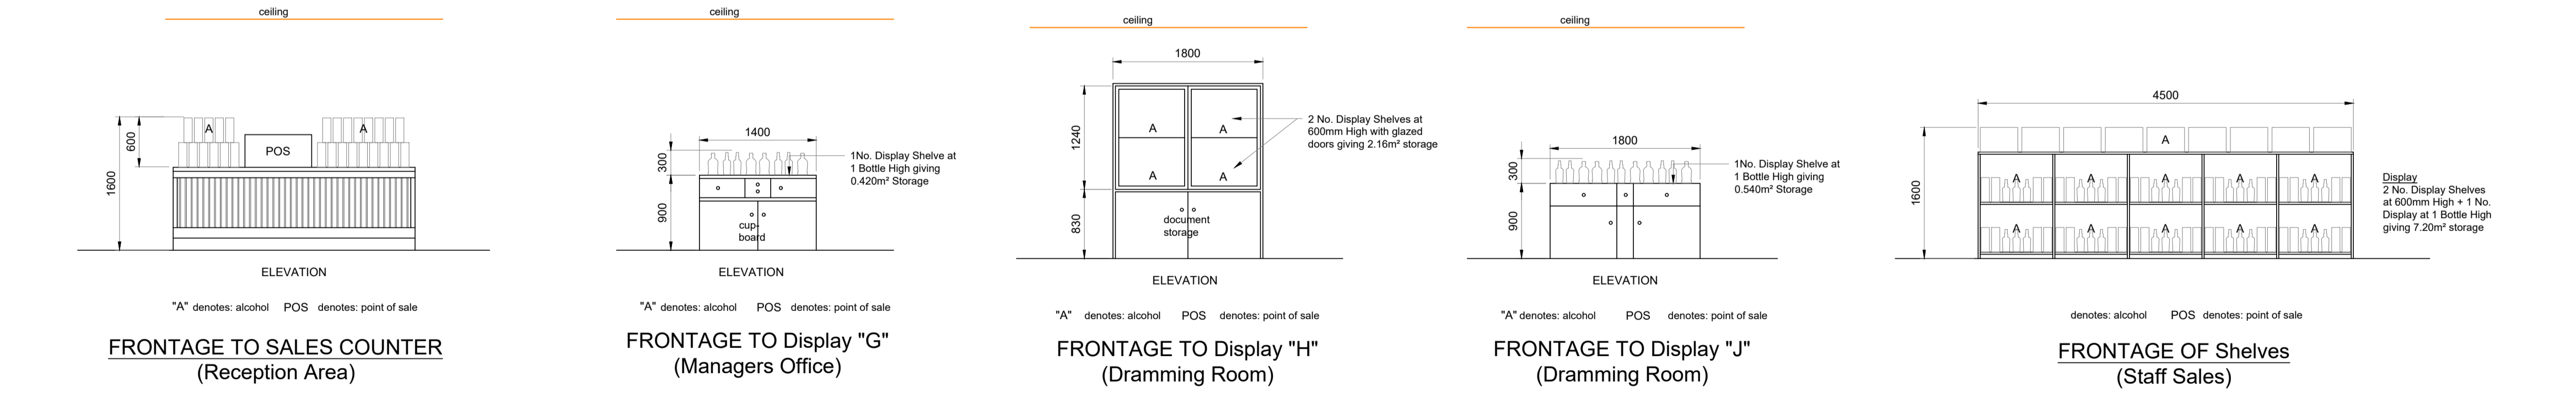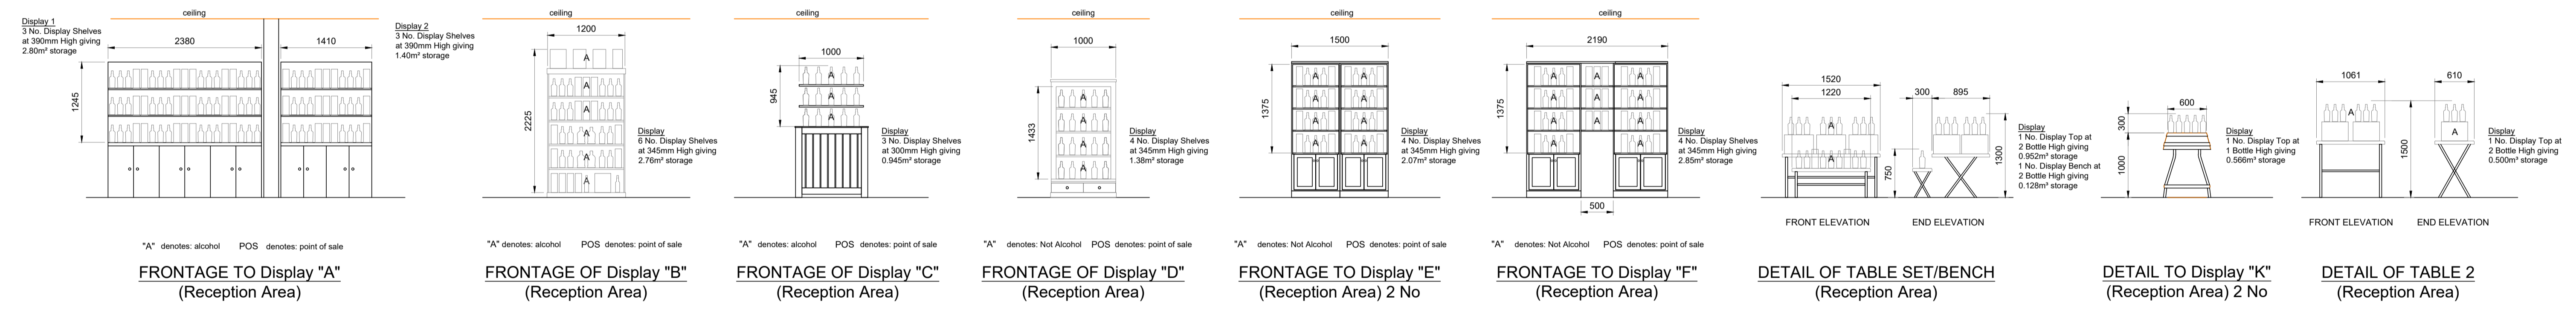

**Storage Capacity**

Room	Shelving / Display	Storage Capacity (m³)	Unit Capacity (m³)
Reception	A	2.80 + 1.40	
	B	2.760	
	C	0.945	
	D	1.380	
	E	4.140	
	F	2.850	
	K	-	2 x 0.566
	Table & Bench	-	1.080
	Table 2	-	0.500
	Sales Counter	-	0.762
Managers Office	G	0.420	
Dramming Room	H	2.160	
	J	0.540	
Staff Sales	Shelves	7.200	
		26.595m³	3.474m³

Notes

Revisions	Drn	Ckd	Date

Diageo (Scotland) Ltd  
Lagavulin

**LICENSE APPLICATION**

**BLYTH&BLYTH**  
 Cornerstone, 60 South Gyle Crescent  
 Edinburgh EH12 9EB  
 Email: edinburgh@blythandblyth.co.uk  
 www.blythandblyth.co.uk Telephone: 0131 474 2700

OFF SALES  
Licence Application

**GENERAL LAYOUT VISITORS CENTRE**

Drawn: KP	Ck'd	Scale AS NOTED
Date: March 08	Date:	DO NOT SCALE
Drawing No. AZ70368:28:(07)002	Revision E	