



Rev	Revision note	Date	Signature	Checked
A-	Preliminary Issue	15/10/09		

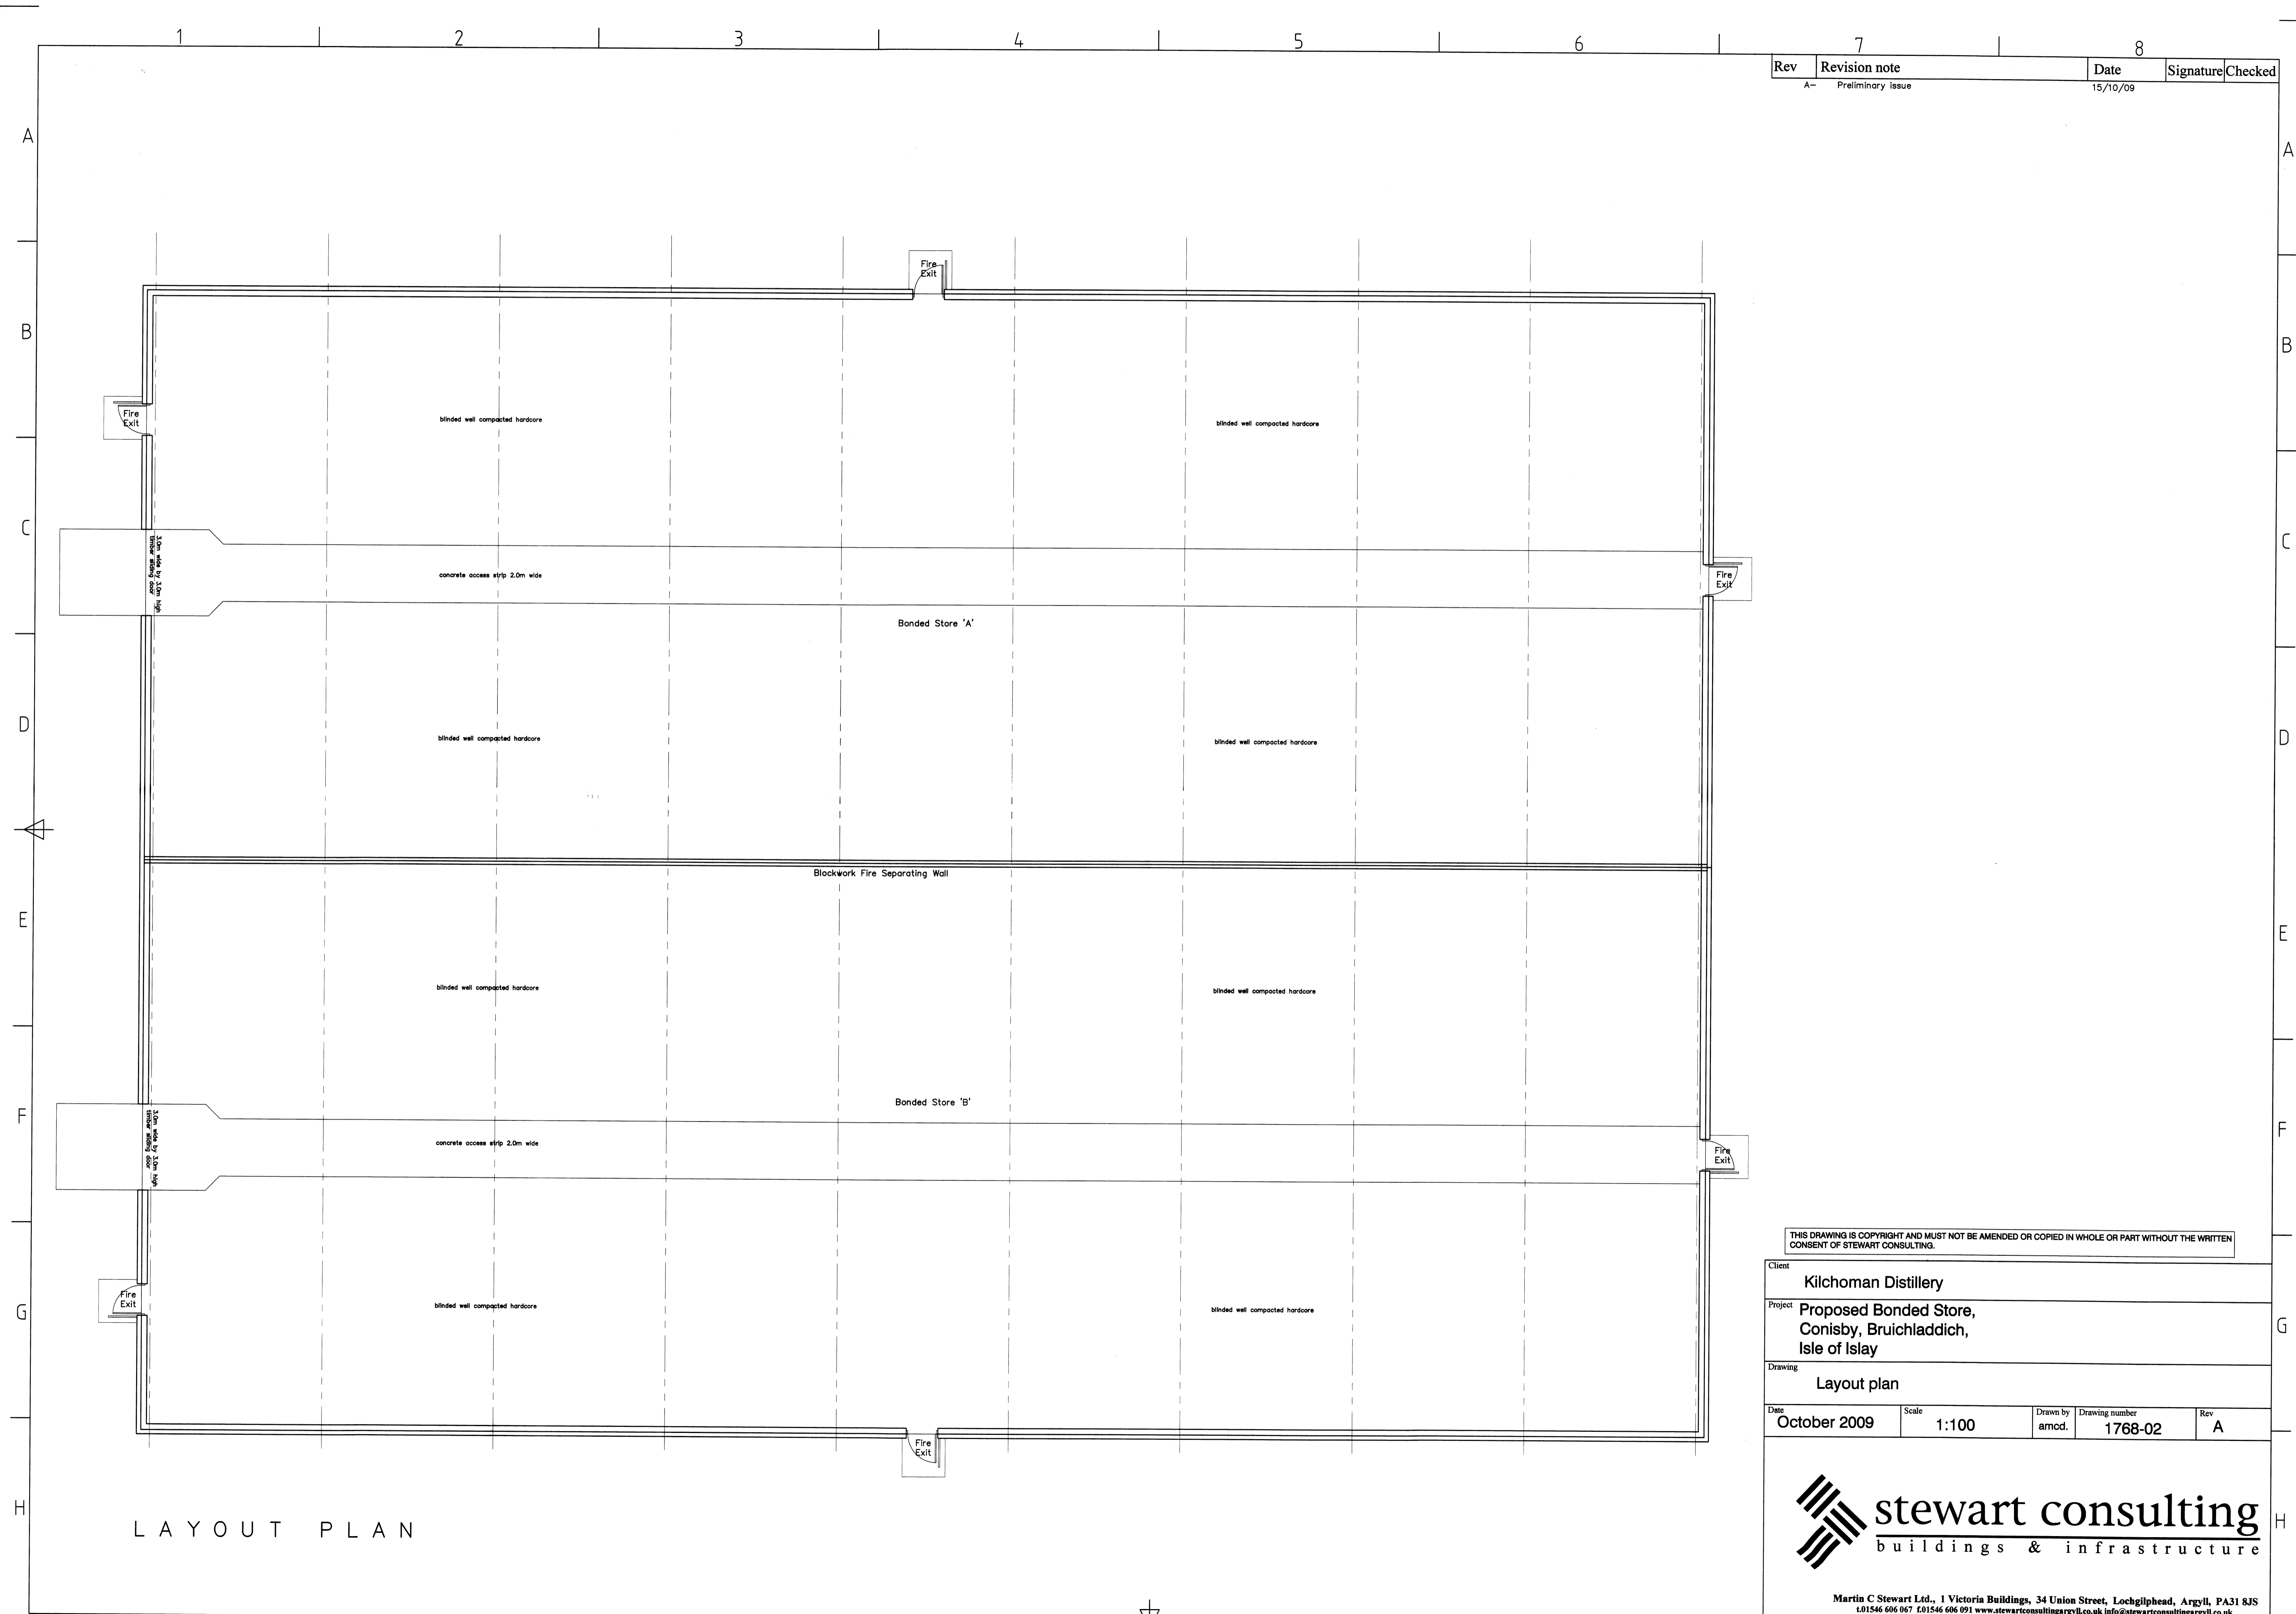

LAYOUT PLAN

THIS DRAWING IS COPYRIGHT AND MUST NOT BE AMENDED OR COPIED IN WHOLE OR PART WITHOUT THE WRITTEN CONSENT OF STEWART CONSULTING.

Client	Kilchoman Distillery			
Project	Proposed Bonded Store, Conisby, Bruichladdich, Isle of Islay			
Drawing	Layout plan			
Date	October 2009	Scale	1:100	Rev
Drawn by	amcd.	Drawing number	1768-02	A

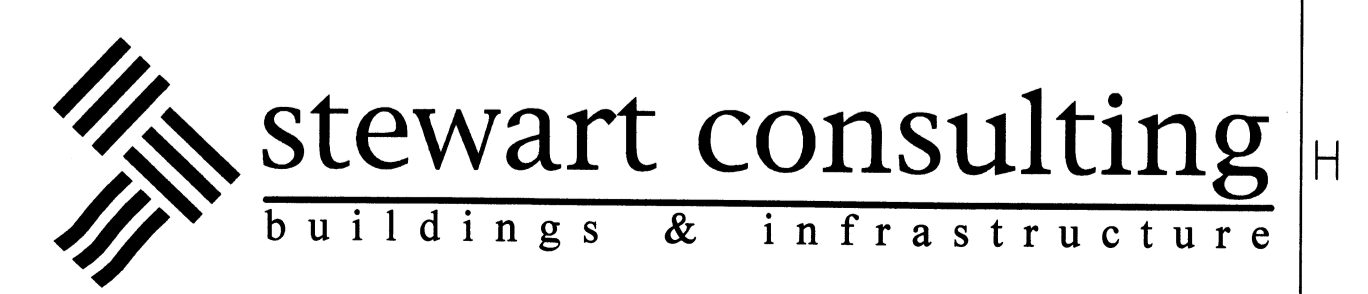

Martin C Stewart Ltd., 1 Victoria Buildings, 34 Union Street, Lochgilphead, Argyll, PA31 8JS
 01546 606 067 01546 606 091 www.stewartconsultingargyll.co.uk info@stewartconsultingargyll.co.uk